


Endausbau Variante 1.0

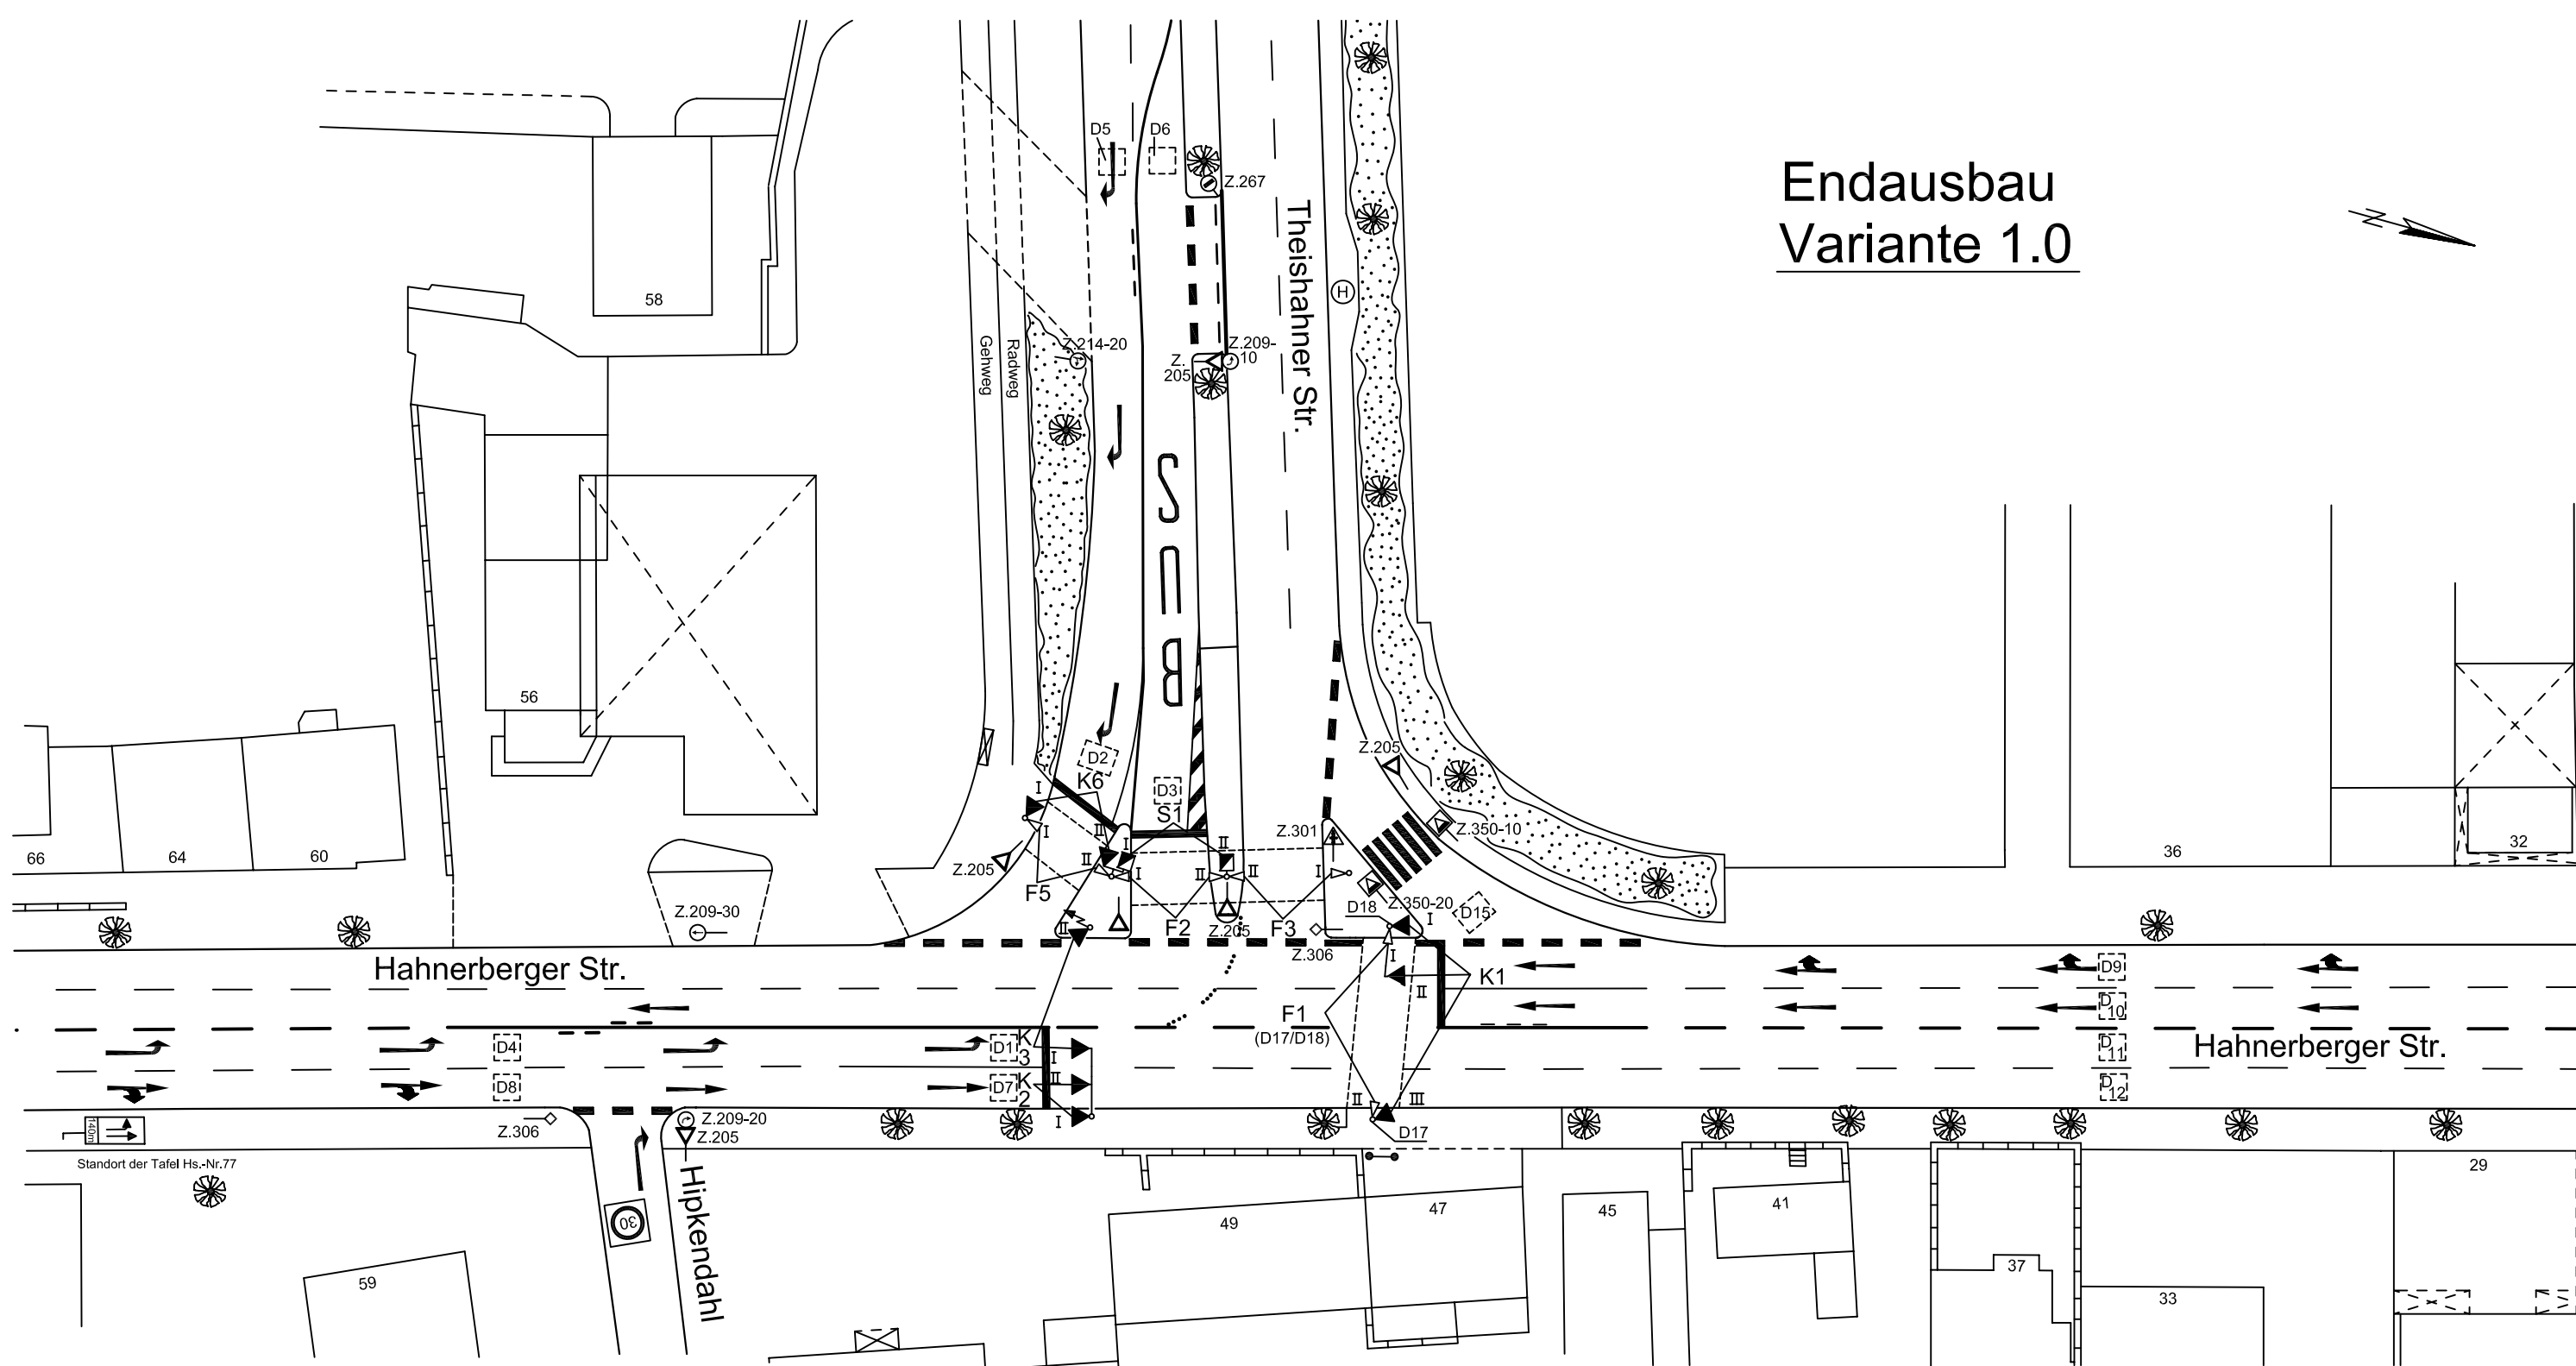

SINNBILDER						DETEKTOREN UND TASTEN						ÖPNV ANFO		BESONDERHEITEN		STADT WUPPERTAL DER OBERBÜRGERMEISTER					
SG	I	II	III	IV	V	VI	Bez.	SG	[m]	Bez.	SG	[m]	Bez.	SG	[m]		Ri.	SG	SG	Bemerkungen	
K 1	A	↑	C	↑	B	↑	D 1	K 3	2	D 13			D 25			1	K 1				
K 2	A	↑	B	↑			D 2	K 6	2	D 14			D 26			2	K 2				
K 3	A	←	B	←			D 3	S 1	2	D 15	Rechtsabb.		D 27			3	K 3				
							D 4	K 3	40	D 16			D 28			4	S 1				
							D 5	K 6	50	D 17	F1		D 29			5					
K 6	A	→	B	→			D 6	S 1	50	D 18	F1		D 30			6	K 6(H)				
							D 7	K 2	2	D 19			D 31			7					
							D 8	K 2	40	D 20			D 32			8					
S 1	A	↘	B	↘			D 9	K 1	50	D 21			D 33			9					
							D 10	K 1	50	D 22			D 34			10					
							D 11	K 2	-75	D 23			D 35			11					
							D 12	K 2	-75	D 24			D 36			12					
							AL 104.3: 		TL 104.31: 		bearbeitet: 		erstellt: 		Ersatz für Plan Nr.: 995 vom: 20.09.06		Maßstab 1 : 500 — 5m		LAGEPLAN DER LZ - ANLAGE Hahnerberger Str. / Theishahner Str.		
							Blöser		Burmeister		Thiele		Schieberl							Datum : 25.09.2006	LZA - Nr.: 995
																		Signalsicherung vom: 25.09.2006			
																		Gerätetyp :			