


Köbo Haus

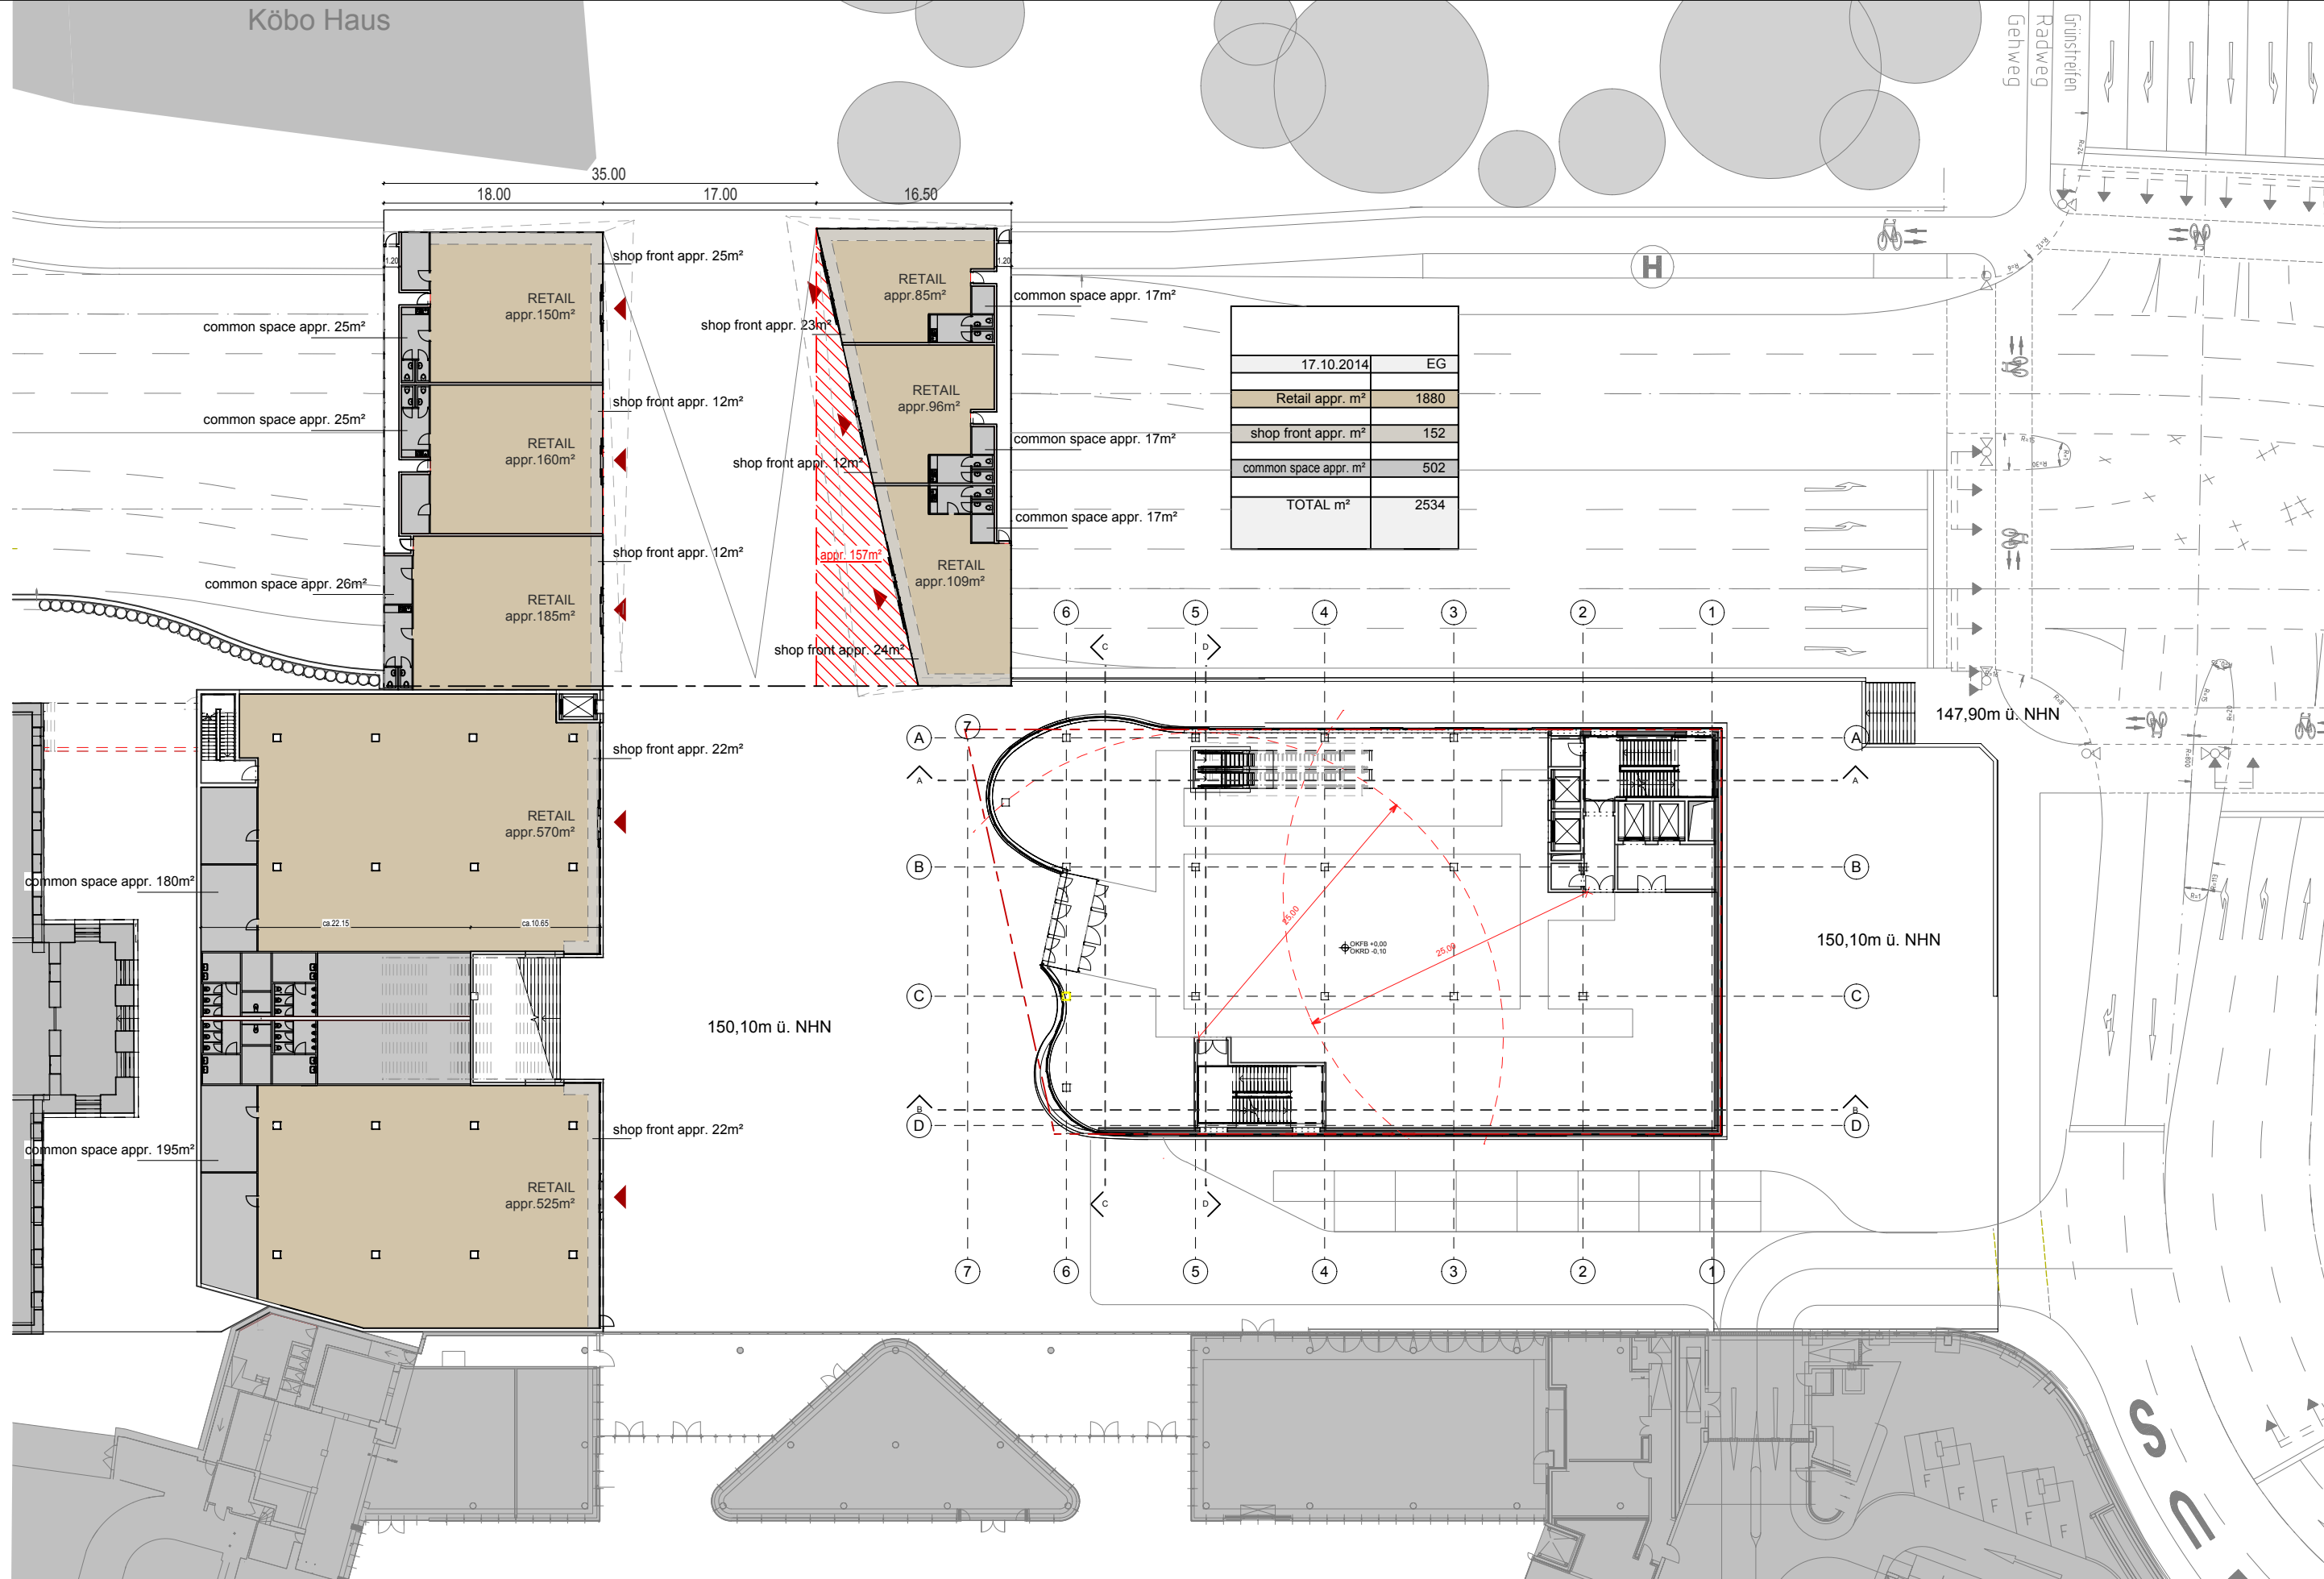

ERDGESCHOSS 1:500 (A3) Anlage SV 3.1

Wuppertal Döppersberg

17.10.2014

Signature Capital  
limited

Chapman Taylor  
INTERNATIONALE | ARCHITEKTEN | MASTERPLANER | DESIGNER