



Anlage 05 zu
VO 0299/22


Systemschnitte Nevigeser Straße 170

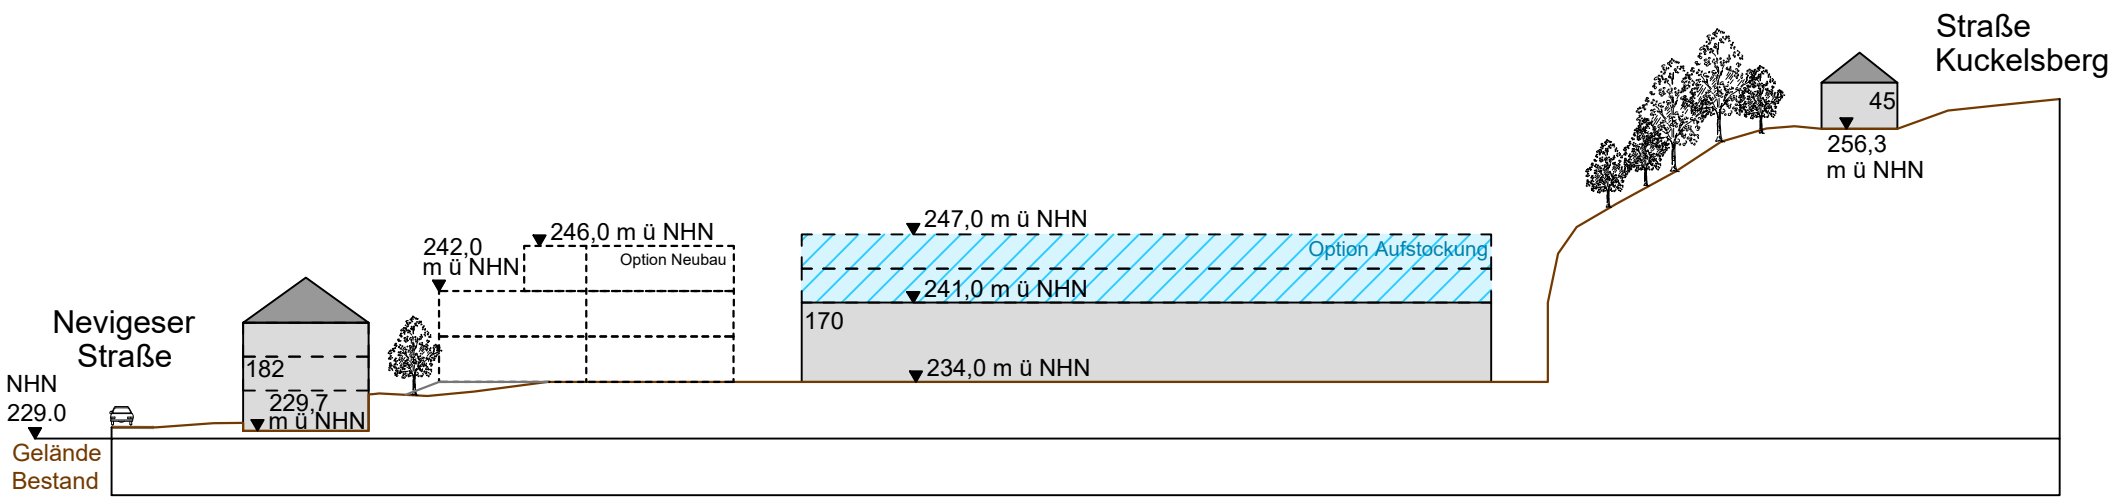

A-A'

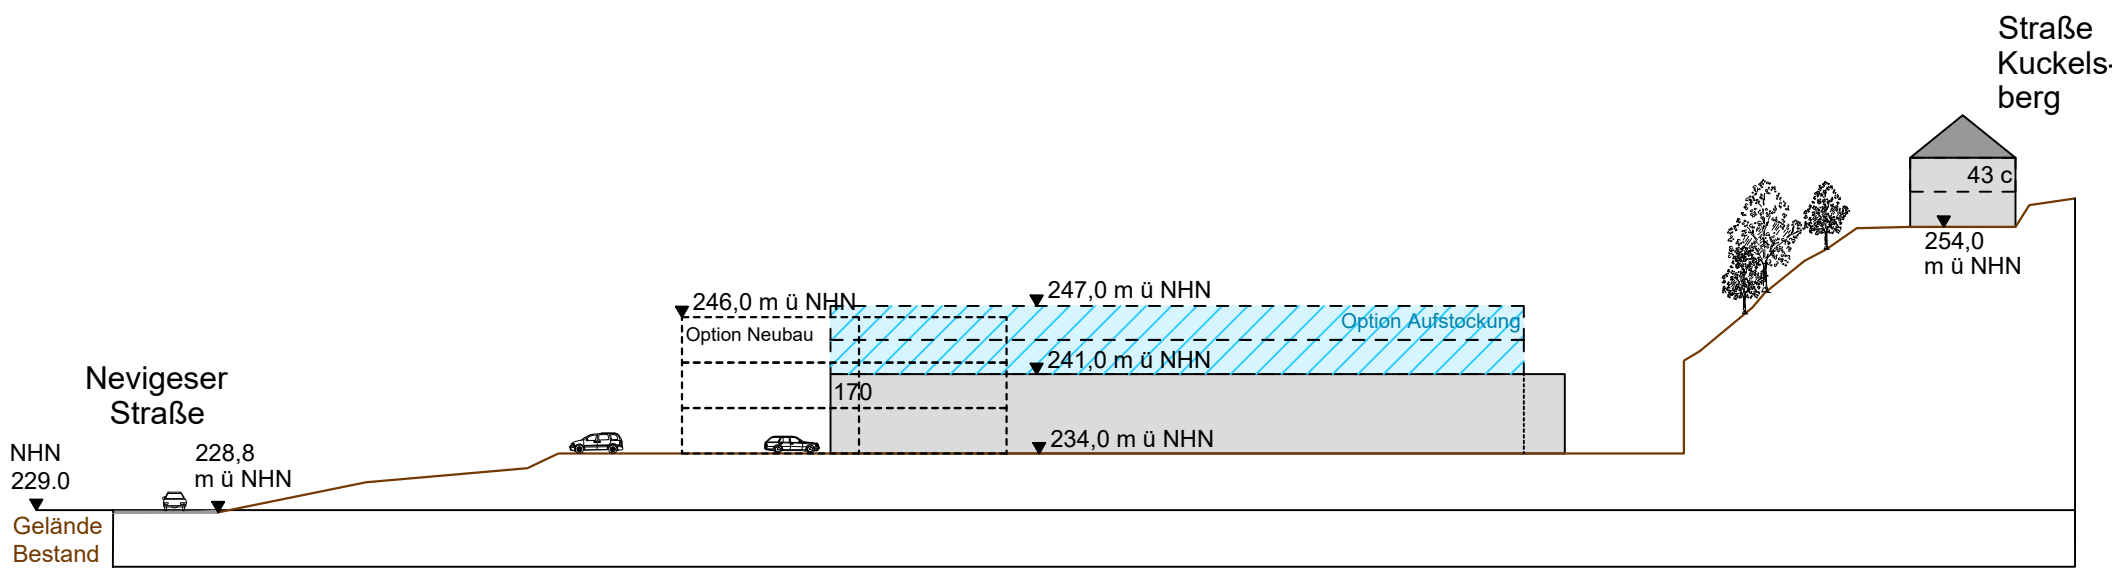

B-B'

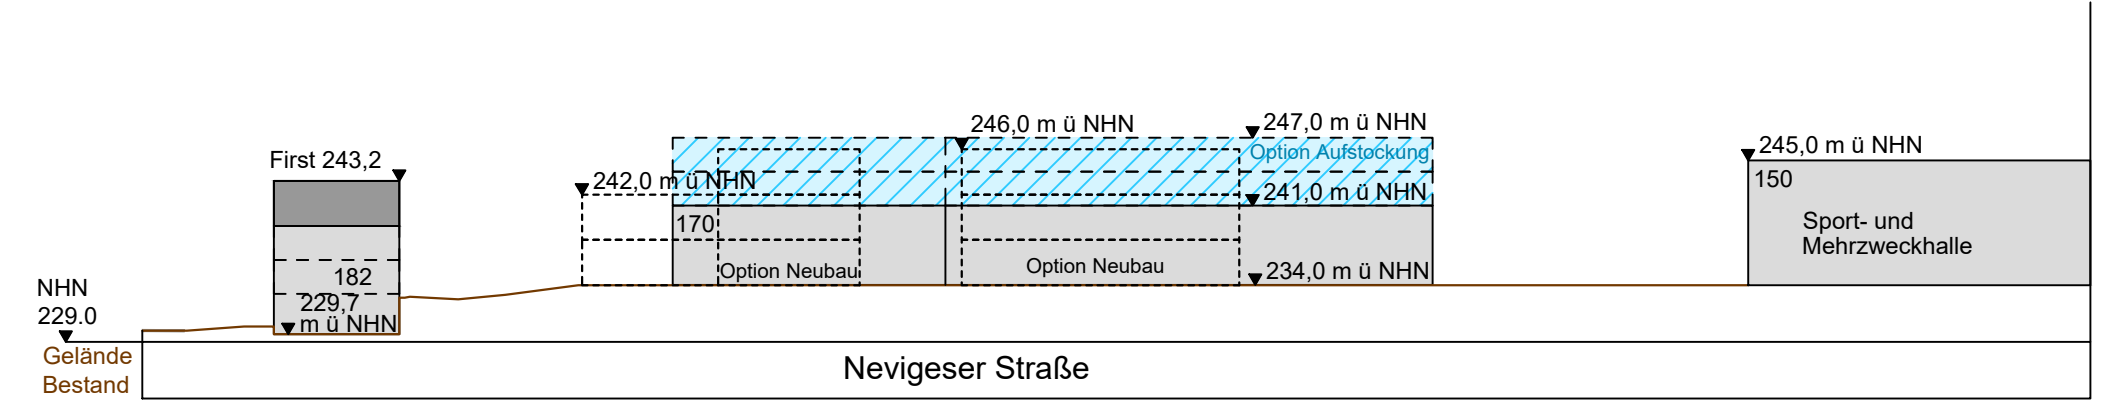

C-C'

