


PLANUNG

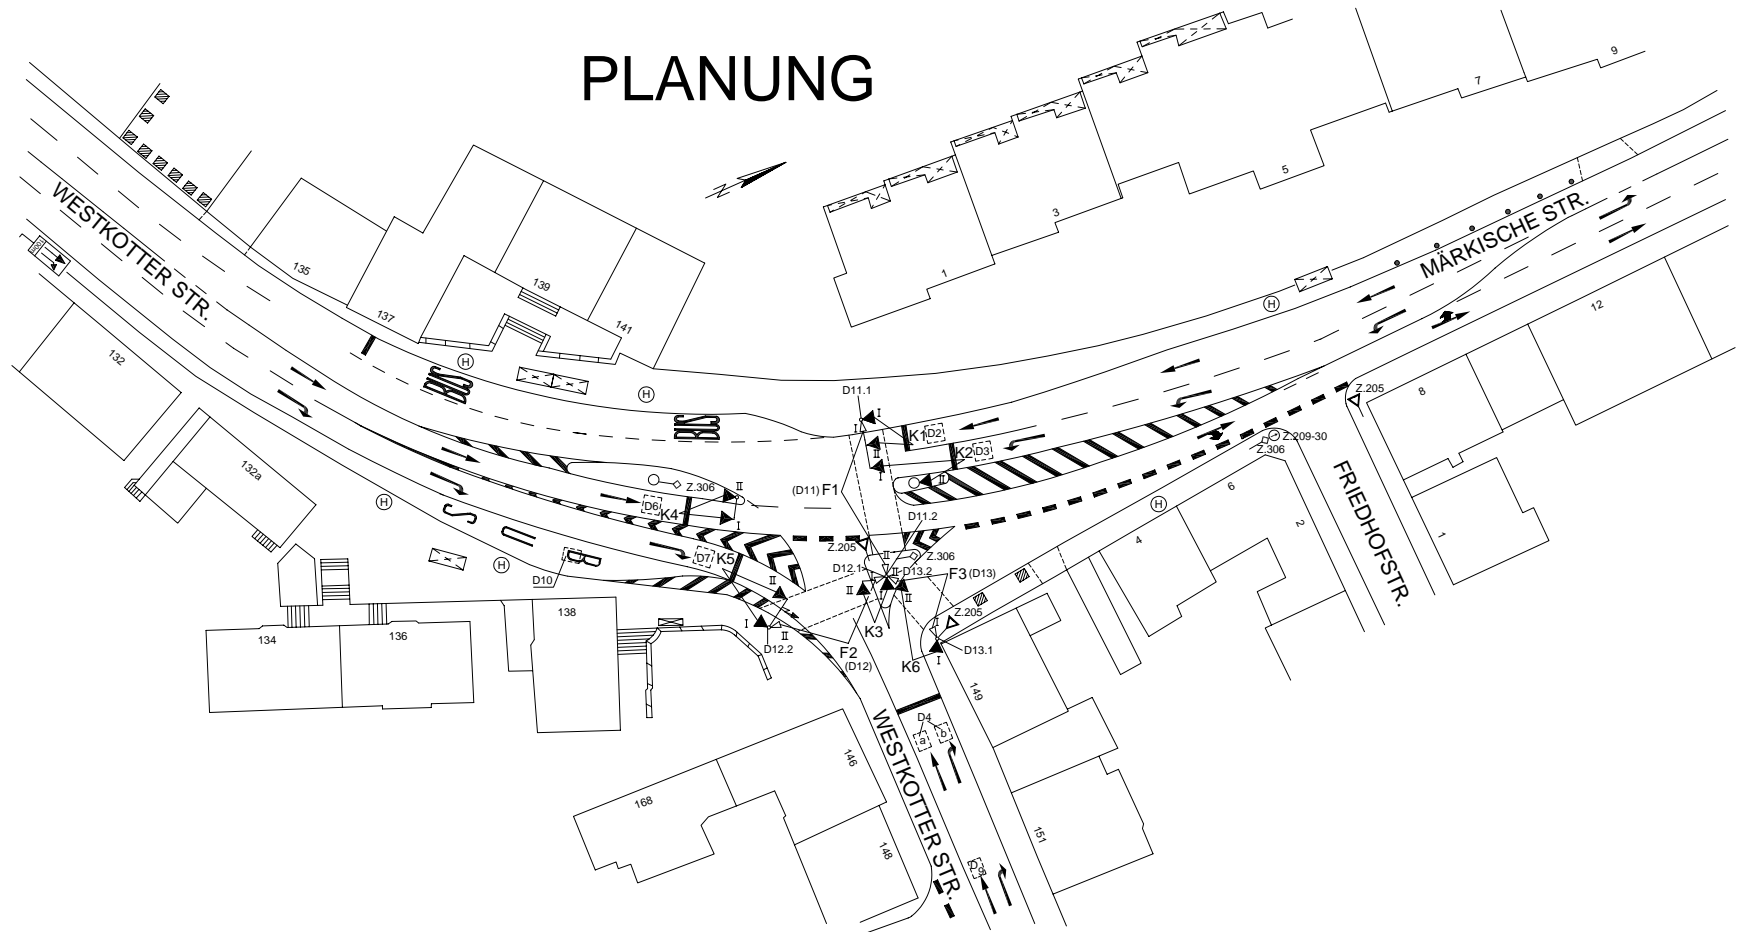

| SINNBILDER | | | | | | | DETEKTOREN UND TASTEN | | | | | | ÖPNV ANFO | | BESONDERHEITEN | |  STADT WUPPERTAL DER OBERBÜRGERMEISTER | | | | |
|---|---|----|-----|----|---|----|-----------------------|-------|------------|------|-------------|-----|---------------|----|-----------------|-----|--|--|---|---|--|
| SG | | II | III | IV | V | VI | Bez. | SG | [m] | Bez. | SG | [m] | Bez. | SG | [m] | Ri. | | SG | Bemerkungen | | |
| K 1 | A | ↑ | B | ↑ | | | D 1 | | | D 13 | F 3 | | D 25 | | | 1 | K 1 | K4A | Rotsignal Ø 300mm und Sichtblende | | |
| K 2 | A | ← | B | ← | | | D 2 | K 1 | 2 | D 14 | | | D 26 | | | 2 | K 2(H) | | | | |
| K 3 | A | ← | B | ← | | | D 3 | K 2 | 2 | D 15 | | | D 27 | | | 3 | K 3 | | | | |
| K 4 | A | ↑ | B | ↑ | | | D 4 | K3/K6 | 2 | D 16 | | | D 28 | | | 4 | K 4 | | | | |
| K 5 | A | → | B | → | | | D 5 | | | D 17 | | | D 29 | | | 5 | K 5(H) | | | | |
| K 6 | A | → | B | → | | | D 6 | K 4 | 2 | D 18 | | | D 30 | | | 6 | K 6 | | | | |
| | | | | | | | D 7 | K 5 | 2 | D 19 | | | D 31 | | | 7 | | | | | |
| | | | | | | | D 8 | | | D 20 | | | D 32 | | | 8 | | | | | |
| | | | | | | | D 9 | K3/K6 | 19 | D 21 | | | D 33 | | | 9 | | | | | |
| | | | | | | | D 10 | K5(H) | 20 | D 22 | | | D 34 | | | 10 | | | | | |
| | | | | | | | D 11 | F 1 | | D 23 | | | D 35 | | | 11 | | | | | |
| | | | | | | | D 12 | F 2 | | D 24 | | | D 36 | | | 12 | | | | | |
| | | | | | | | AL 104.3: | | TL 104.31: | | bearbeitet: | | erstellt: | | Ersatz für Plan | | Maßstab | | RESSORT 104 STRASSEN UND VERKEHR ABTEILUNG 104.3 STRASSENVERKEHRSTECHNIK TEAM 104.31 VERKEHRSTEUERUNG | | |
| | | | | | | | Bläser | | Burmeister | | Steinhoff | | Schieberl | | Nr.: 578 | | 1 : 500 | | | | |
| | | | | | | | | | | | | | vom: 26.11.03 | | → 5m | | | | | | |
| LAGEPLAN DER LZ - ANLAGE Westkoter Str. / Märkische Str. | | | | | | | | | | | | | | | | | | Datum : 27.04.2005 Signalsicherung vom: 27.04.2005 Gerätetyp : M | | LZA - Nr.: 578 Version: 1 / 00 | |