


# Endausbau Variante 1.0

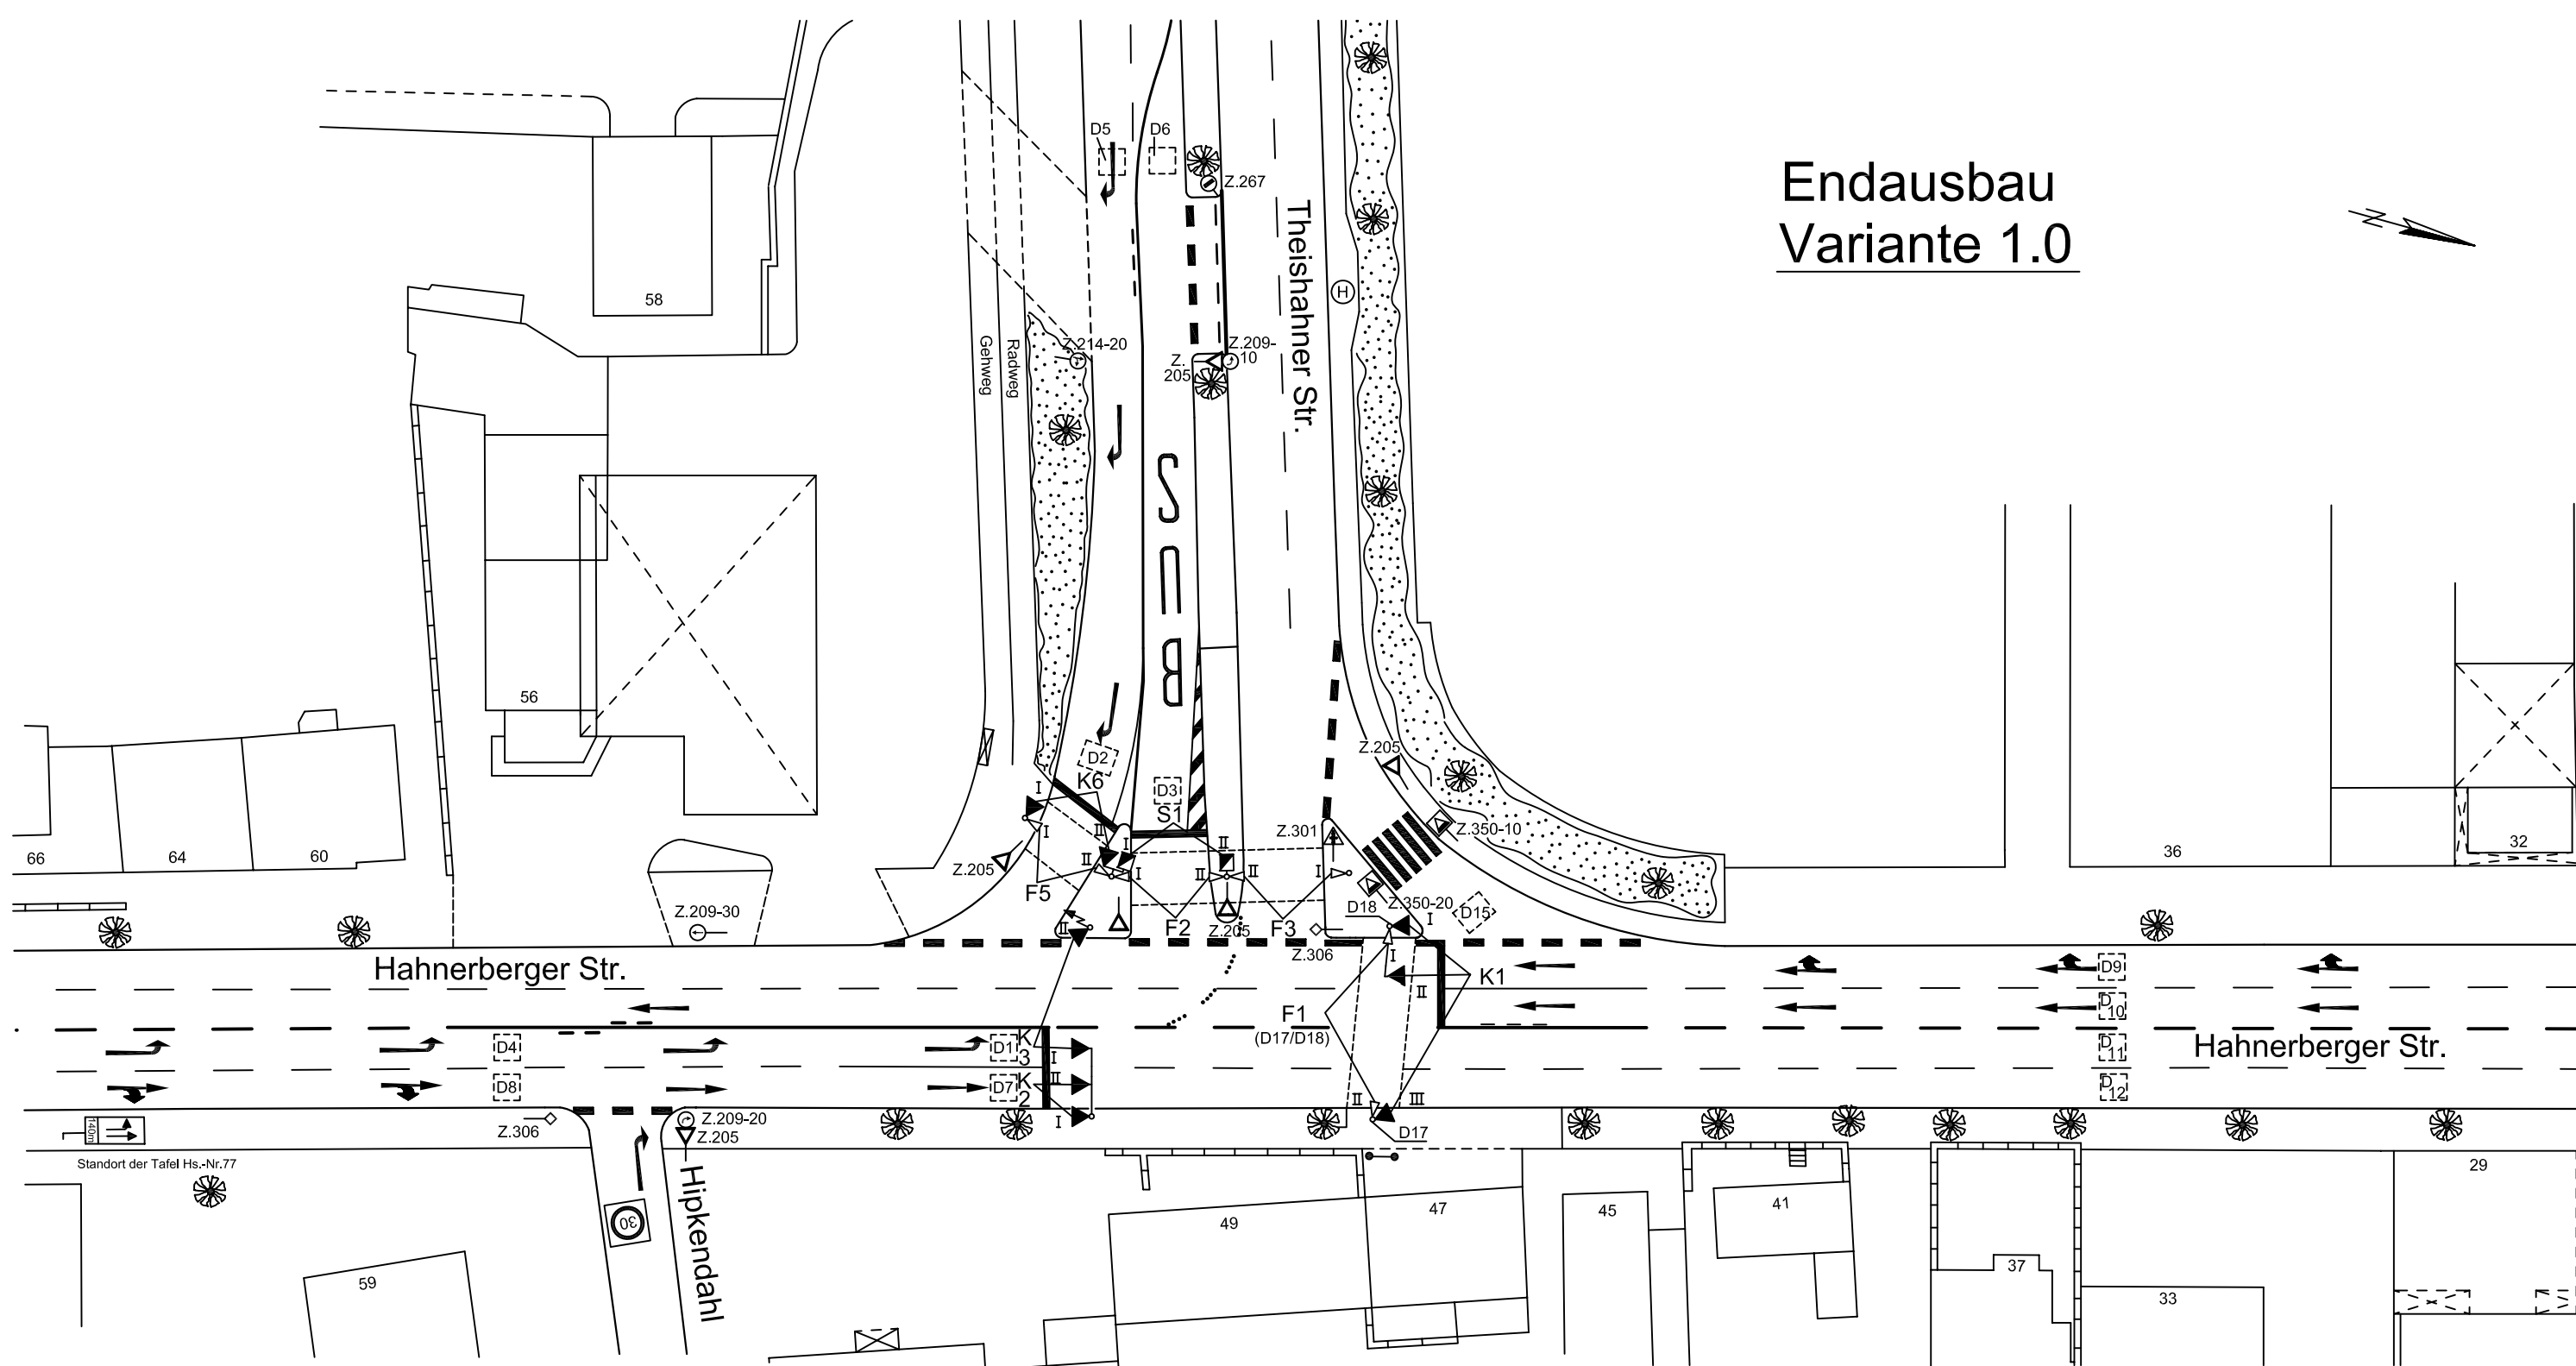

SINNBILDER						DETEKTOREN UND TASTEN						ÖPNV ANFO		BESONDERHEITEN		STADT WUPPERTAL DER OBERBÜRGERMEISTER				
SG	I	II	III	IV	V	VI	Bez.	SG	[m]	Bez.	SG	[m]	Bez.	SG	[m]		Ri.	SG	SG	Bemerkungen
K 1	A	↑	C	↑	B	↑	D 1	K 3	2	D 13			D 25			1	K 1			
K 2	A	↑	B	↑			D 2	K 6	2	D 14			D 26			2	K 2			
K 3	A	←	B	←			D 3	S 1	2	D 15	Rechtsabb.		D 27			3	K 3			
							D 4	K 3	40	D 16			D 28			4	S 1			
							D 5	K 6	50	D 17	F1		D 29			5				
K 6	A	→	B	→			D 6	S 1	50	D 18	F1		D 30			6	K 6(H)			
							D 7	K 2	2	D 19			D 31			7				
							D 8	K 2	40	D 20			D 32			8				
S 1	A	↘	B	↘			D 9	K 1	50	D 21			D 33			9				
							D 10	K 1	50	D 22			D 34			10				
							D 11	K 2	-75	D 23			D 35			11				
							D 12	K 2	-75	D 24			D 36			12				
							AL 104.3:		TL 104.31:		bearbeitet:		erstellt:		Ersatz für Plan		Maßstab		LAGEPLAN DER LZ - ANLAGE Hahnerberger Str. / Theishahner Str. Datum : 25.09.2006 Signalsicherung vom: 25.09.2006 Gerätetyp :	LZA - Nr.: 995
															Nr.: 995		1 : 500			
							Blöser		Burmeister		Thiele		Schieberl		vom: 20.09.06		5m			