


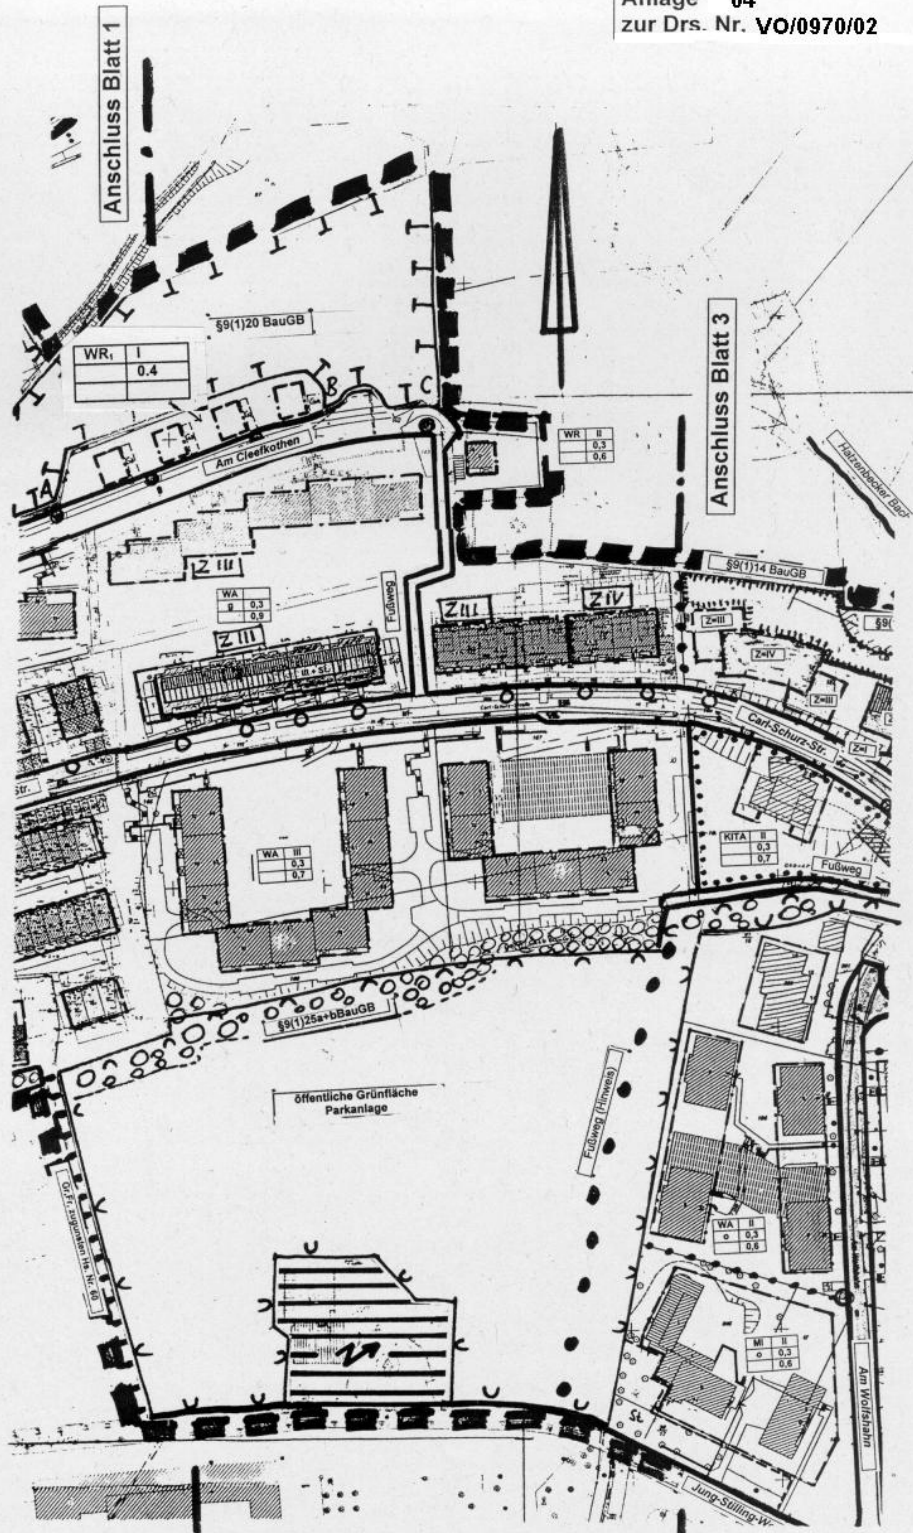


Anlage 04  
zur Drs. Nr. VO/0970/02



1030 Am Cleefkothten /  
Carl-Schurz-Str. Blatt 2 (3)

Anlage 04  
zur Drs. Nr. V01097010Z

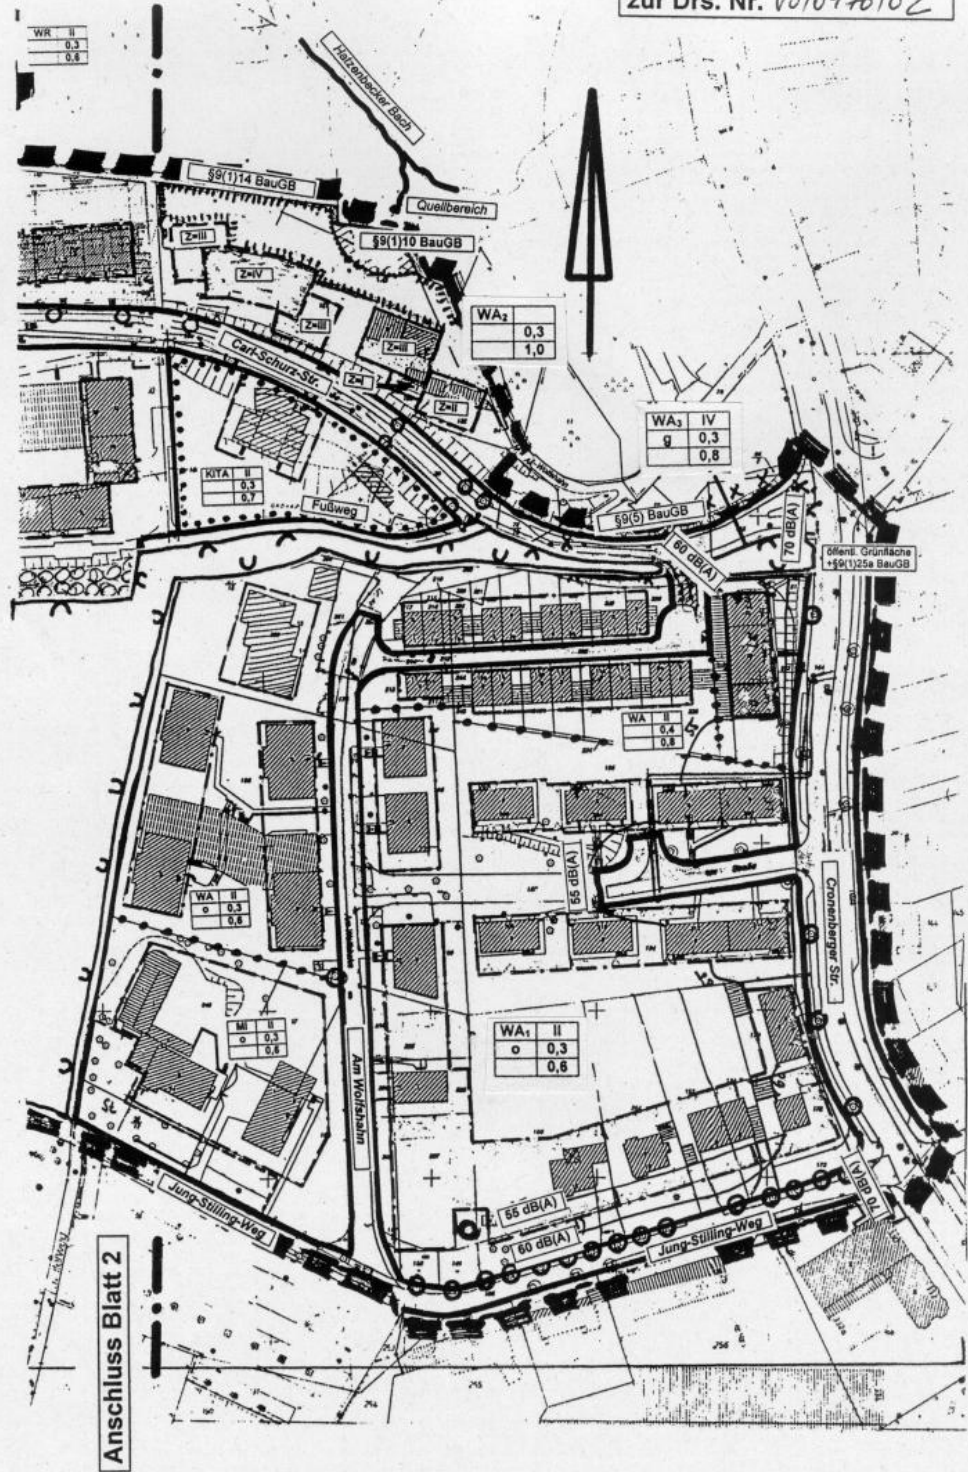

Anschluss Blatt 2

1030 Am Cleefkoth /  
Carl-Schurz-Str. Blatt 3 (3)