

Y 2586373.902
X 5684180.796

Y 2586465.160
X 5684180.796


5684175

5684175

5684150

5684150

5684125

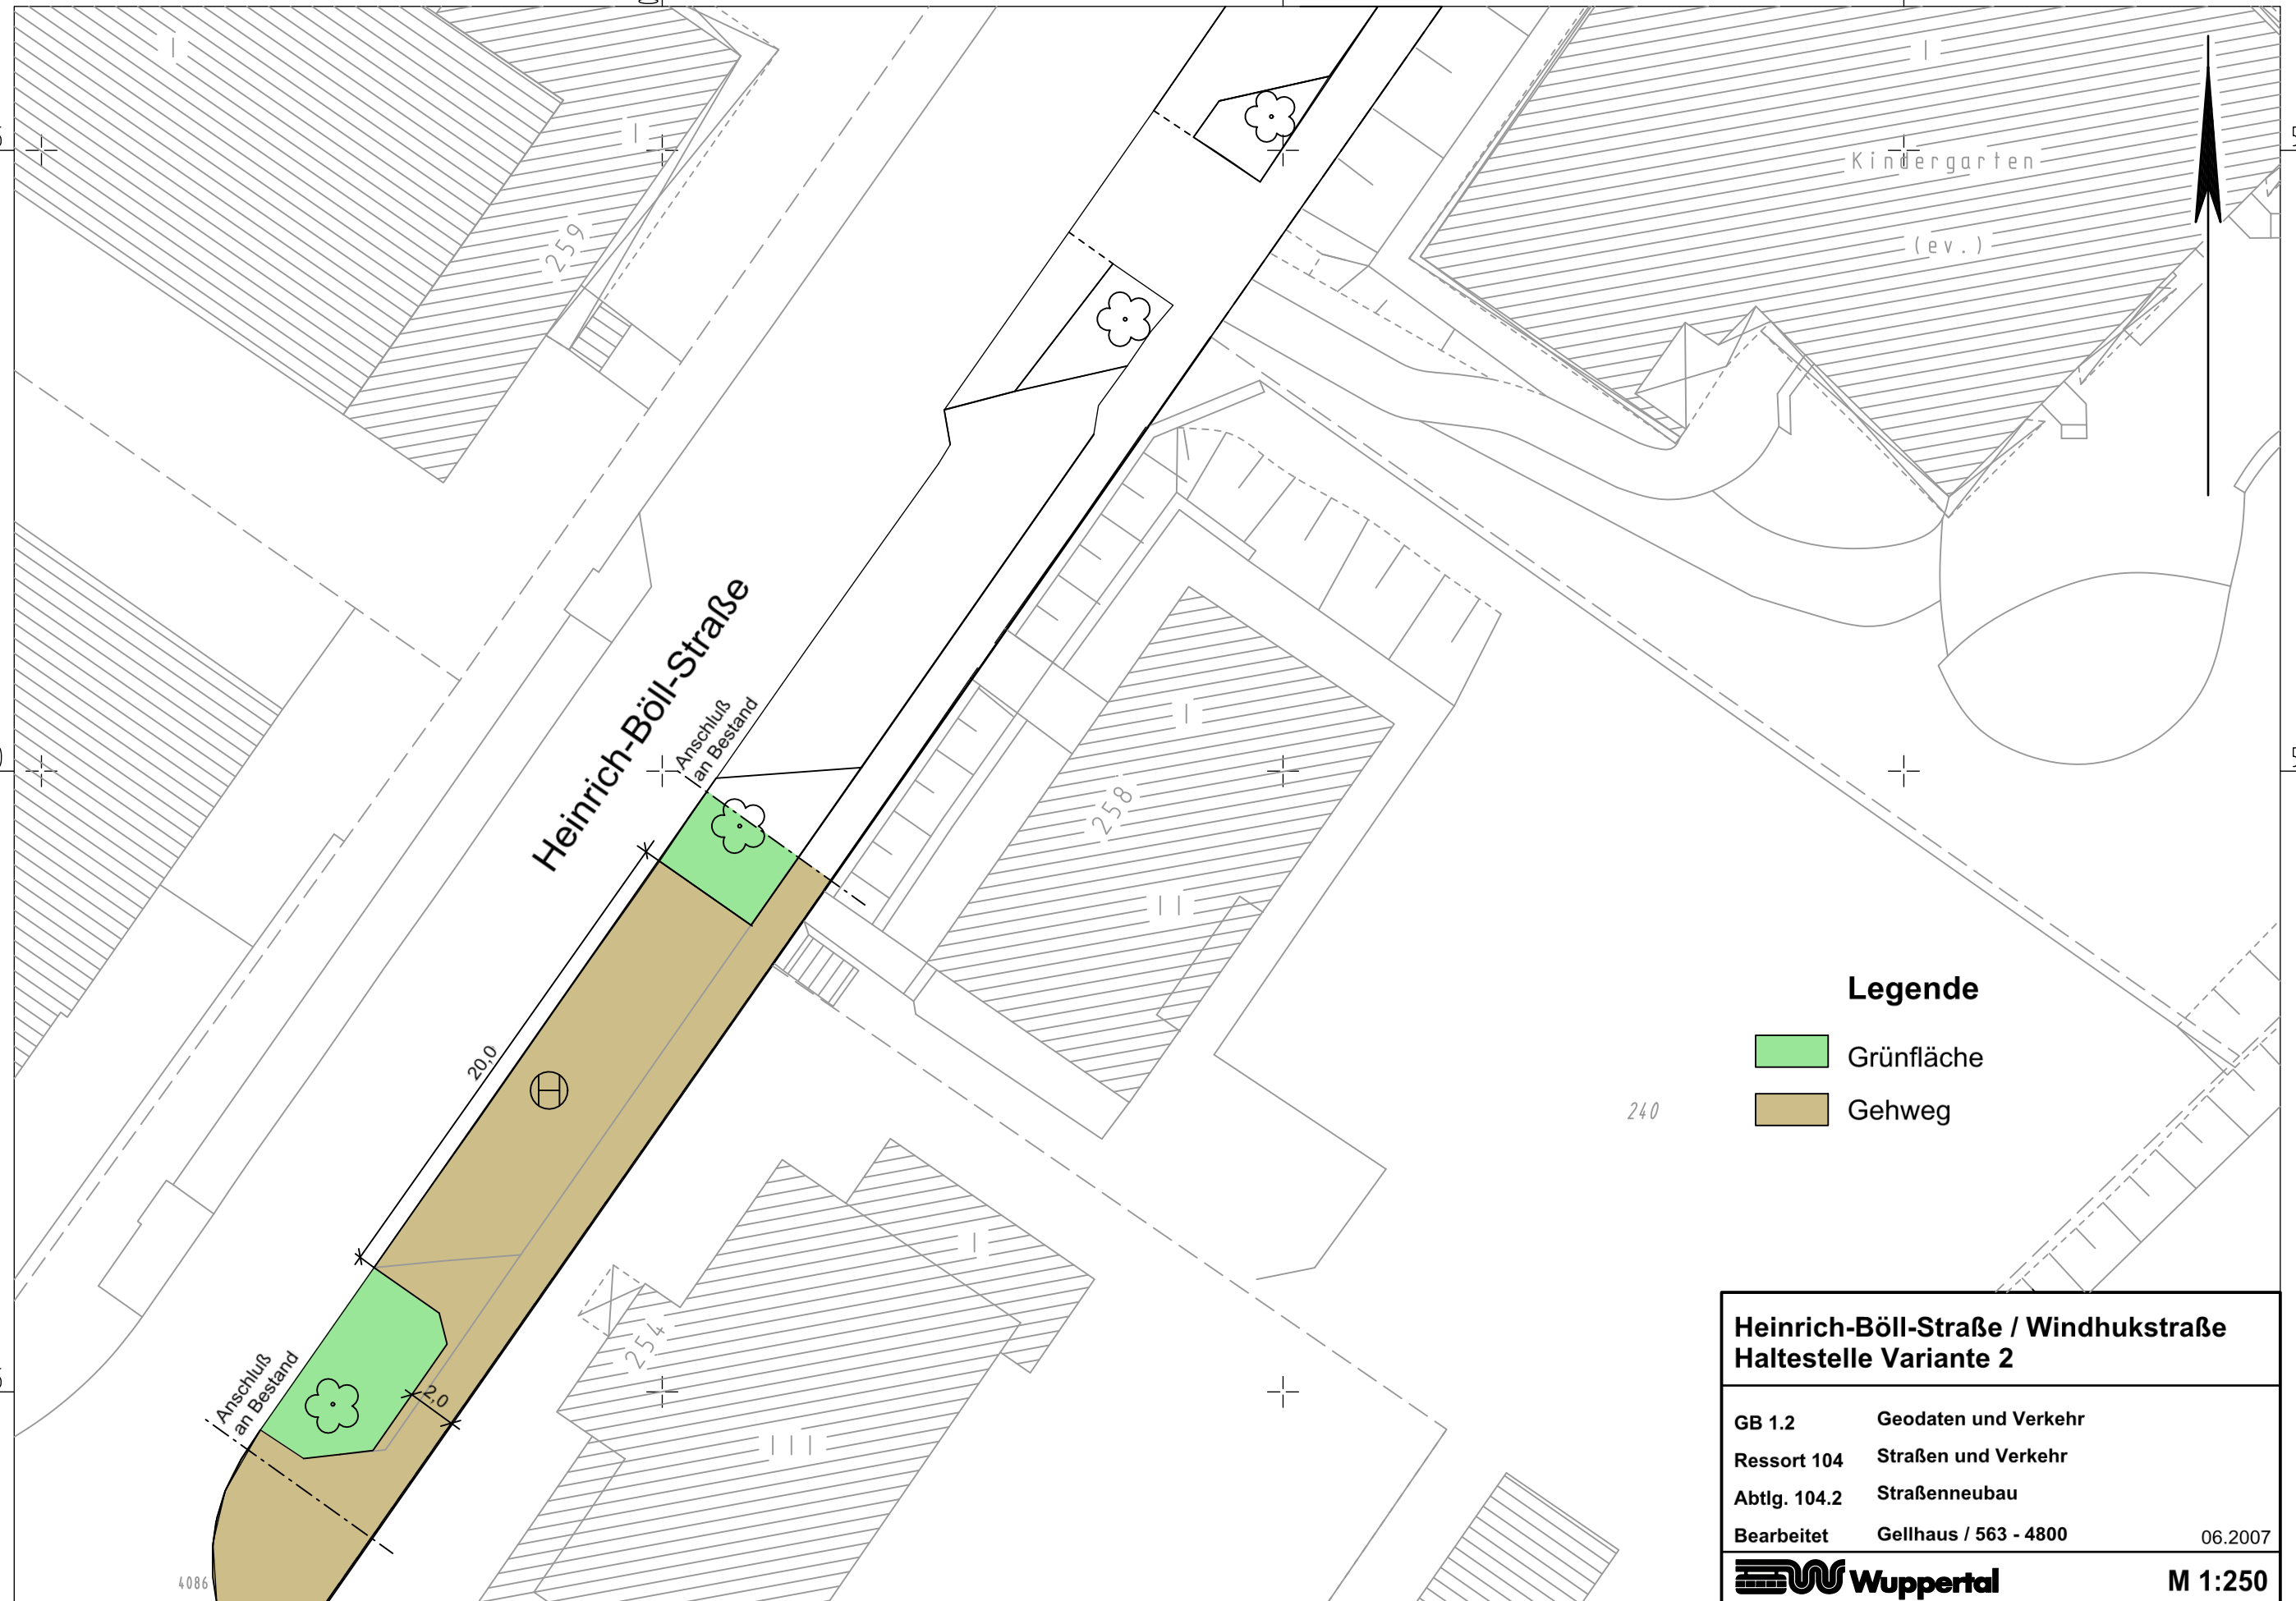

Legende

-  Grünfläche
-  Gehweg

**Heinrich-Böll-Straße / Windhukstraße
Haltestelle Variante 2**

GB 1.2	Geodaten und Verkehr
Ressort 104	Straßen und Verkehr
Abtlg. 104.2	Straßenneubau
Bearbeitet	Gellhaus / 563 - 4800
	06.2007



M 1:250

Y 2586373.902
X 5684116.507

Y 2586442.660
X 5684116.507

2586400

2586425

2586450

2586400

2586425

4086

240