


# Beschilderungsplan



Vz 220-10

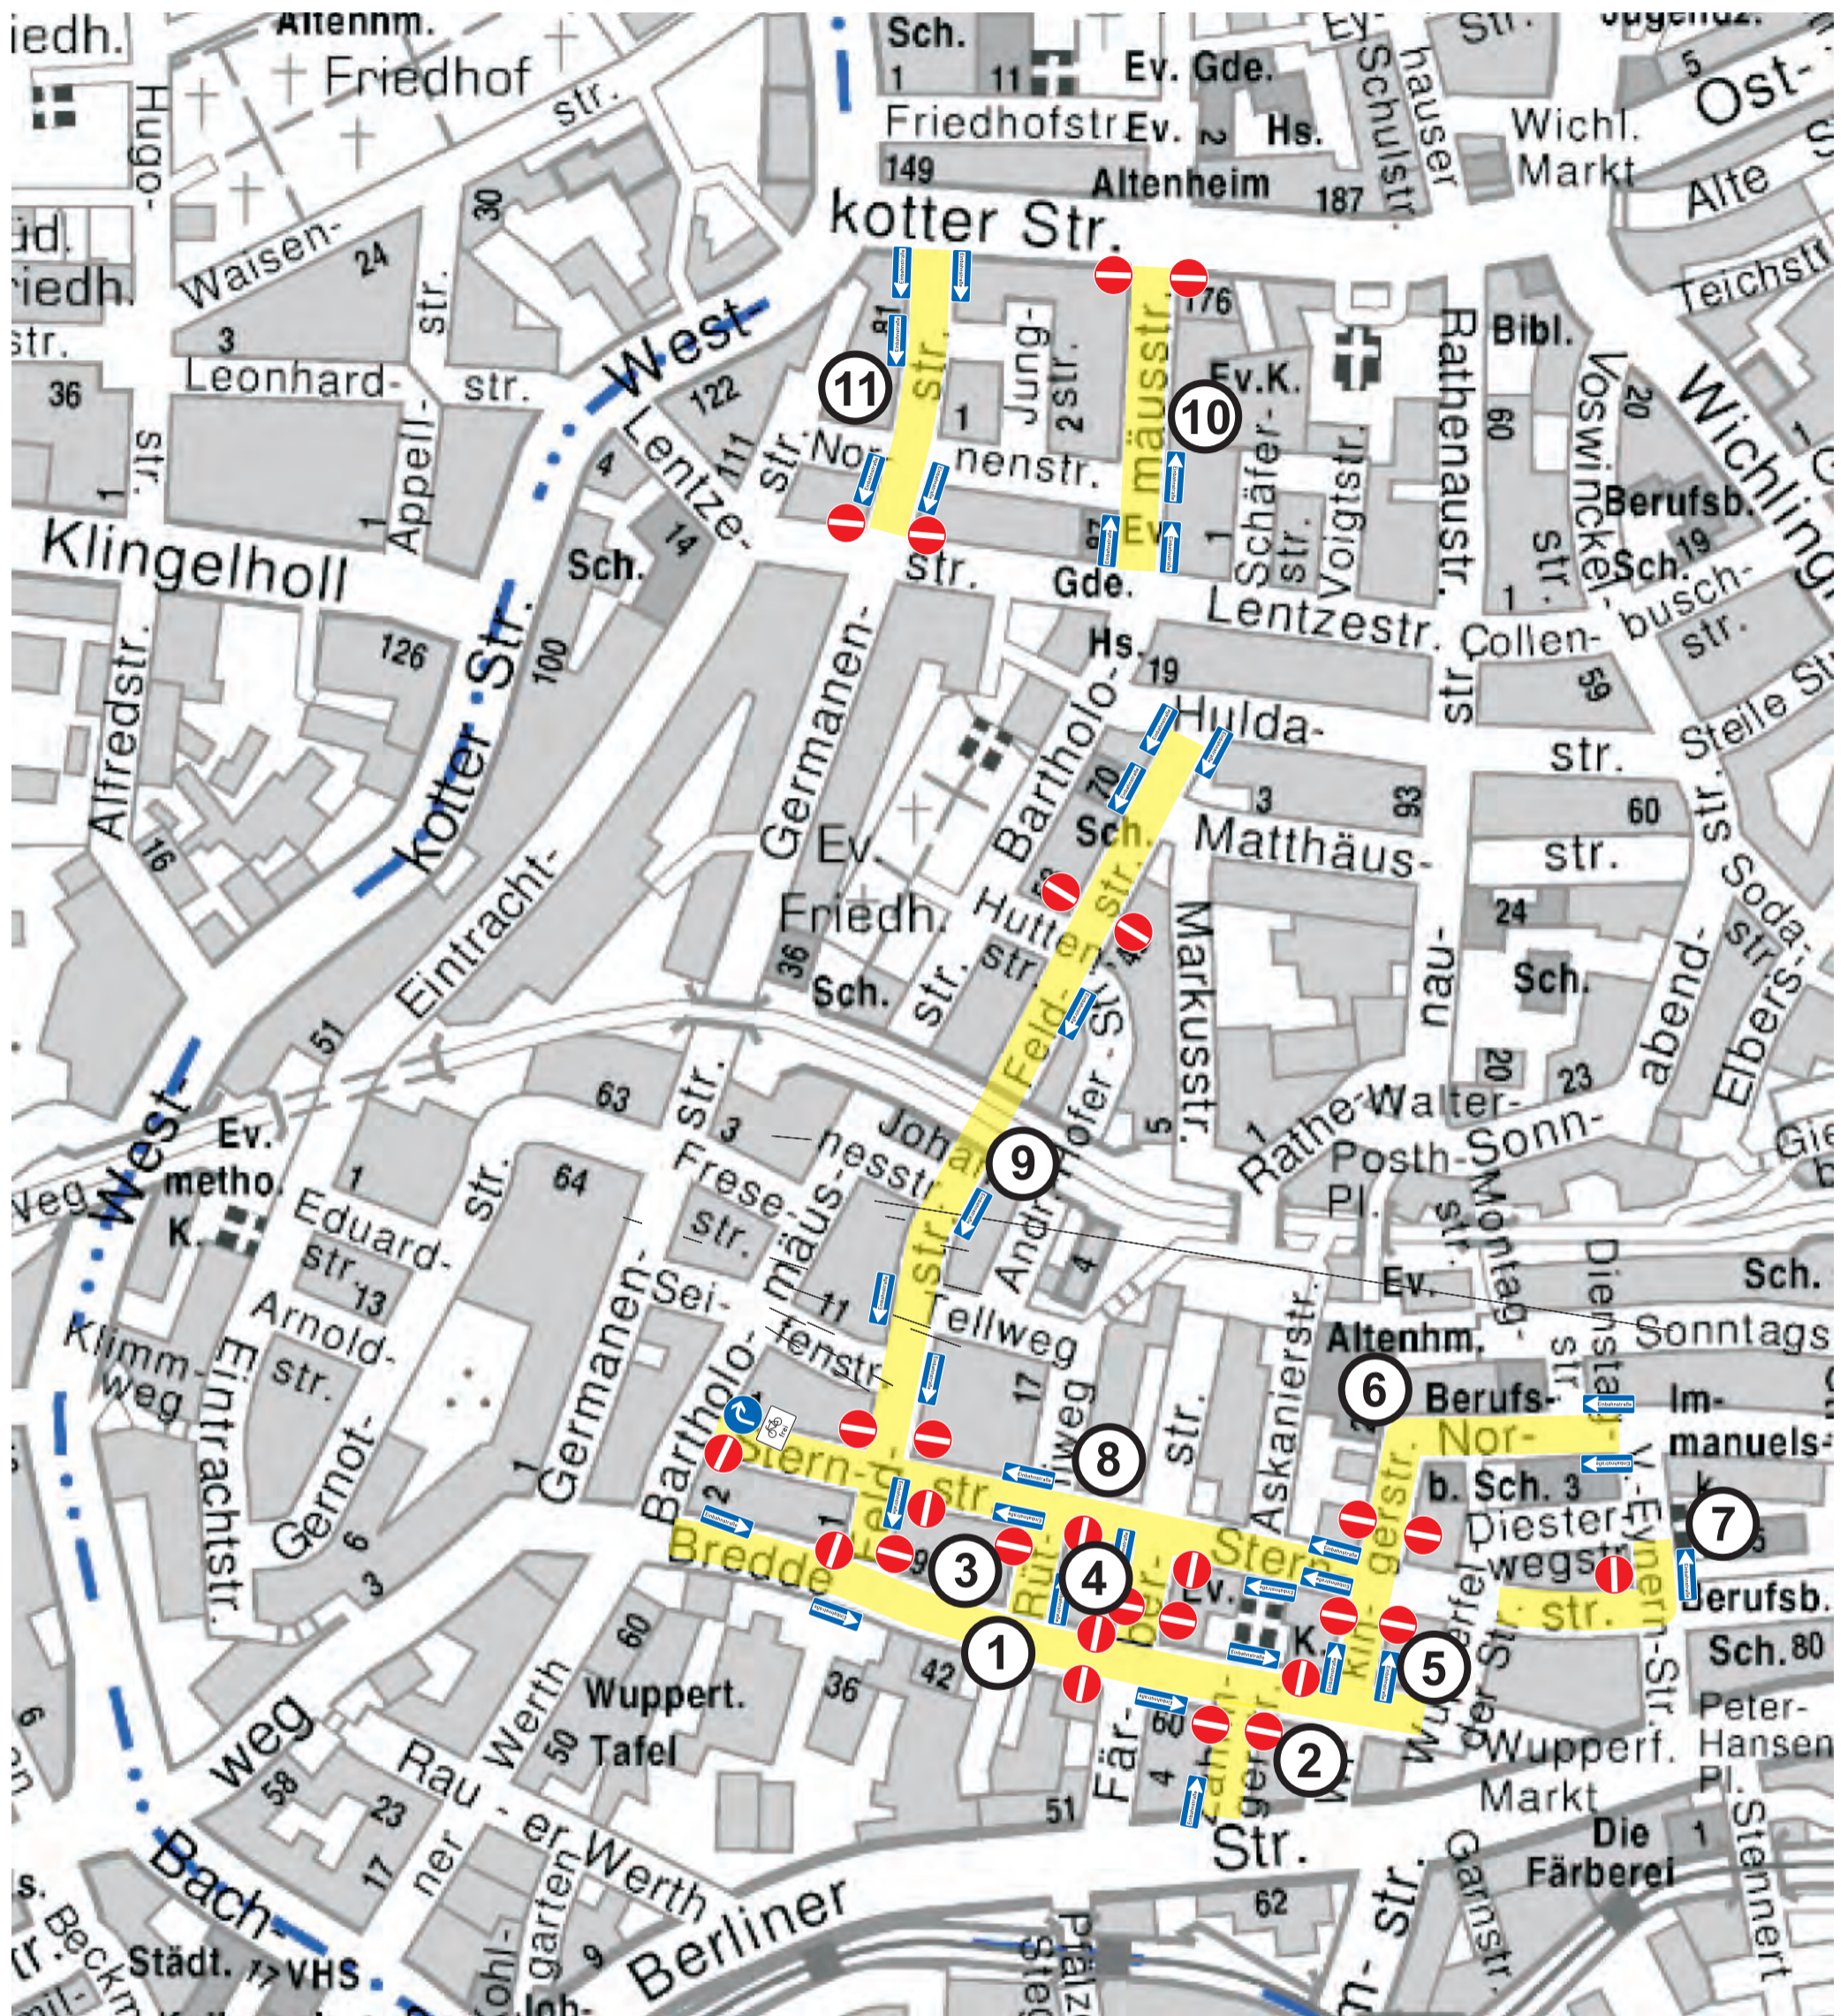

Zz 1022-10



Vz 240



Vz 220-20



Vz 209-20



Vz 267



Zz 1000-32

unter Vz 220 Zz 1000-32 ergänzen

unter Vz 267 Zz 1022-10 ergänzen