


# PLANUNG

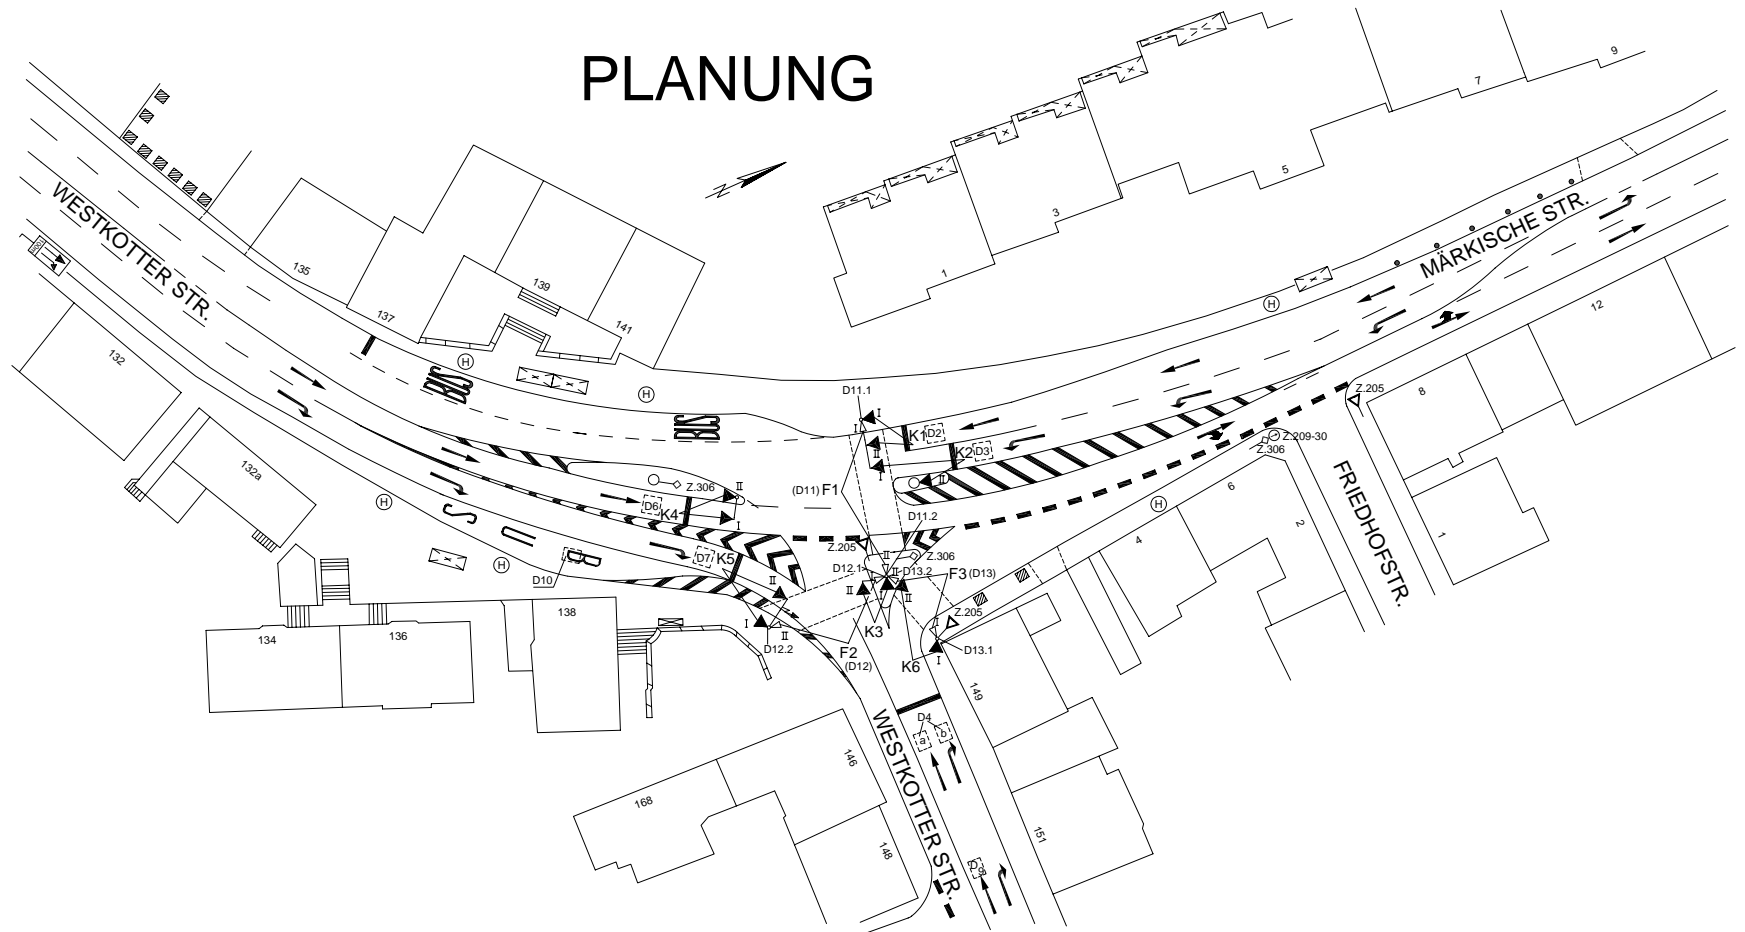

SINNBILDER							DETEKTOREN UND TASTEN						ÖPNV ANFO		BESONDERHEITEN		 STADT WUPPERTAL DER OBERBÜRGERMEISTER						
SG		II	III	IV	V	VI	Bez.	SG	[m]	Bez.	SG	[m]	Bez.	SG	[m]	Ri.		SG	Bemerkungen				
K 1	A	▲	B	▲			D 1			D 13	F 3		D 25			1	K 1	K4A	Rotsignal Ø 300mm und Sichtblende				
K 2	A	◀	B	◀			D 2	K 1	2	D 14			D 26			2	K 2(H)						
K 3	A	◀	B	◀			D 3	K 2	2	D 15			D 27			3	K 3						
K 4	A	▲	B	▲			D 4	K3/K6	2	D 16			D 28			4	K 4						
K 5	A	→	B	→			D 5			D 17			D 29			5	K 5(H)						
K 6	A	→	B	→			D 6	K 4	2	D 18			D 30			6	K 6						
							D 7	K 5	2	D 19			D 31			7							
							D 8			D 20			D 32			8							
							D 9	K3/K6	19	D 21			D 33			9							
							D 10	K5(H)	20	D 22			D 34			10							
							D 11	F 1		D 23			D 35			11							
							D 12	F 2		D 24			D 36			12							
							AL 104.3:		TL 104.31:		bearbeitet:		erstellt:		Ersatz für Plan		Maßstab		RESSORT 104 STRASSEN UND VERKEHR ABTEILUNG 104.3 STRASSENVERKEHRSTECHNIK TEAM 104.31 VERKEHRSTEUERUNG				
							Bläser		Burmeister		Steinhoff		Schieberl		Nr.: 578		1 : 500						
													vom: 26.11.03		→ 5m								
																		LAGEPLAN DER LZ - ANLAGE Westkoter Str. / Märkische Str.		Datum : 27.04.2005 Signalsicherung vom: 27.04.2005 Gerätetyp : M		LZA - Nr.: <b>578</b> Version: 1 / 00	