







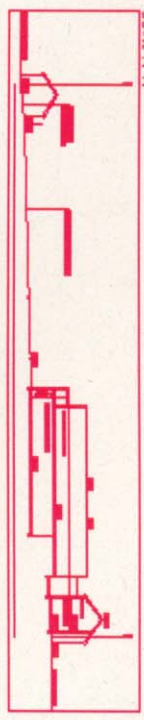

Seite A-A



DIN A1 1:500

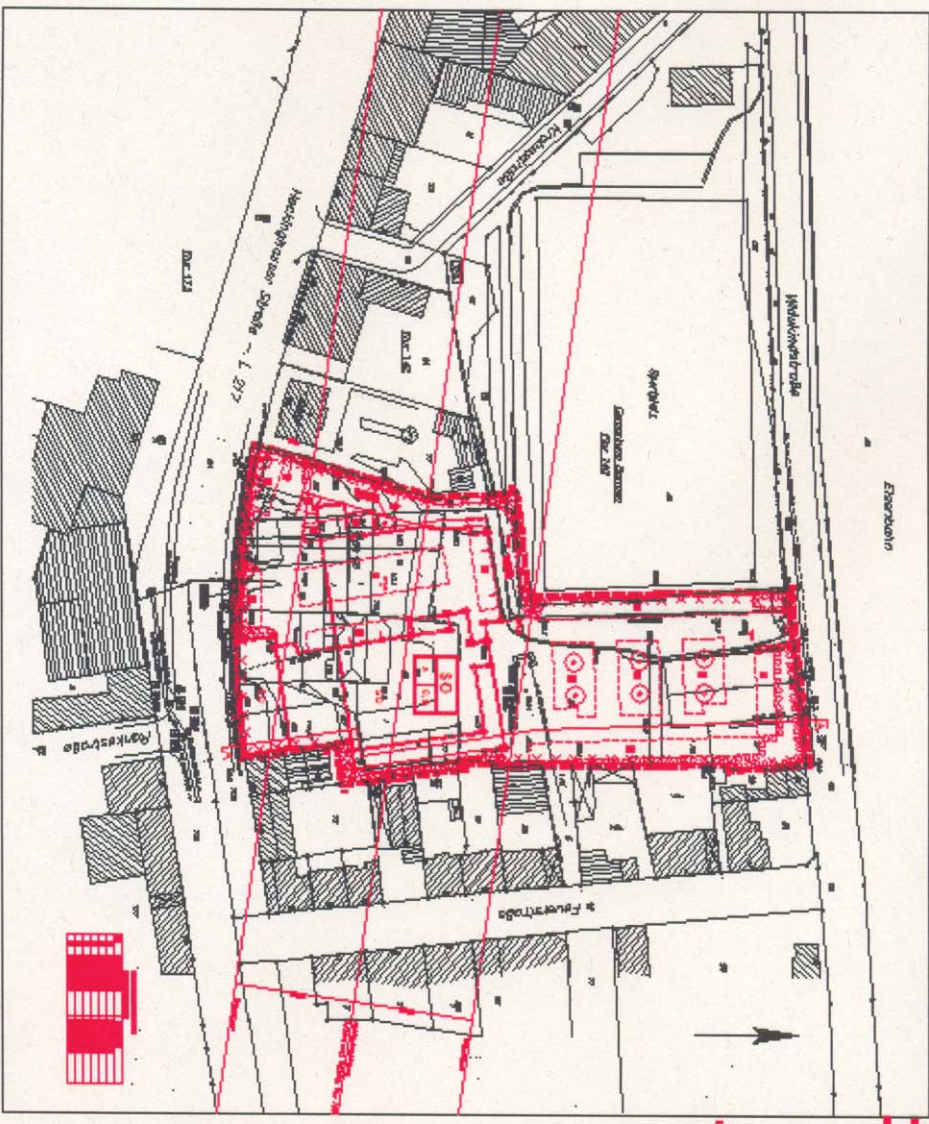




1101V

Plan Teil 1



Stadt Wuppertal

Maßstab: 1:500	Bl. 1/2532
Hochhausstr. 1101 V	

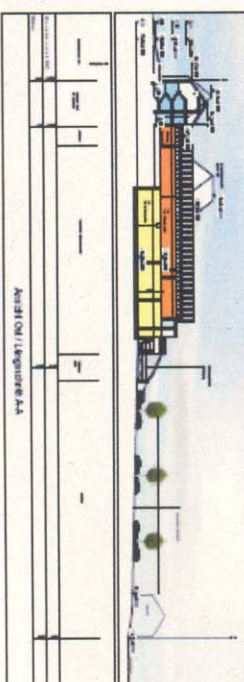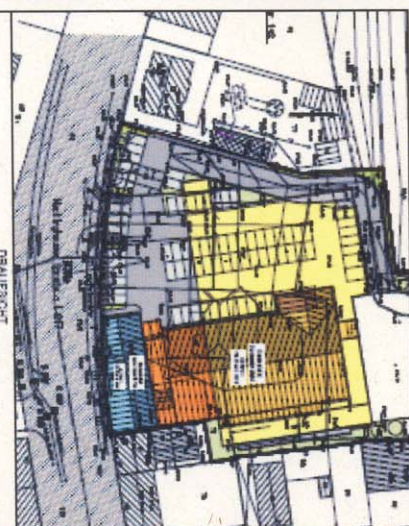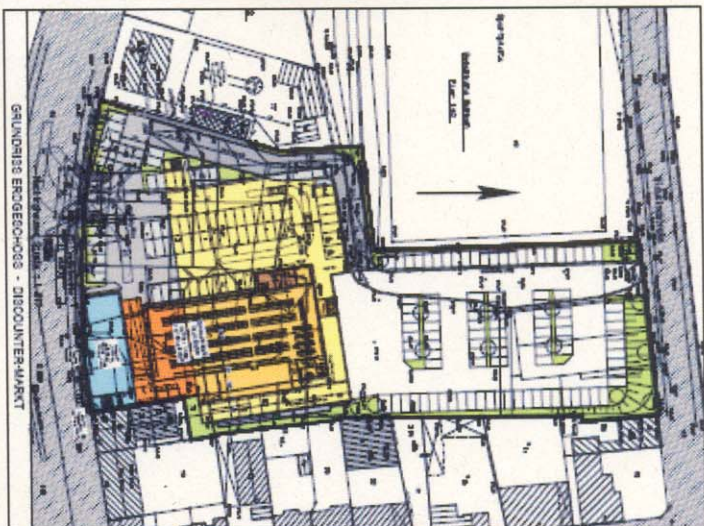Stadt Wuppertal

Kiln

Architect: [illegible]

[illegible]

1101V

PLANTTEIL 2

[illegible]













Heckinghaus Dr. / Feuerstr


Vorhabenbezogener Bebauungsplan 1101 V


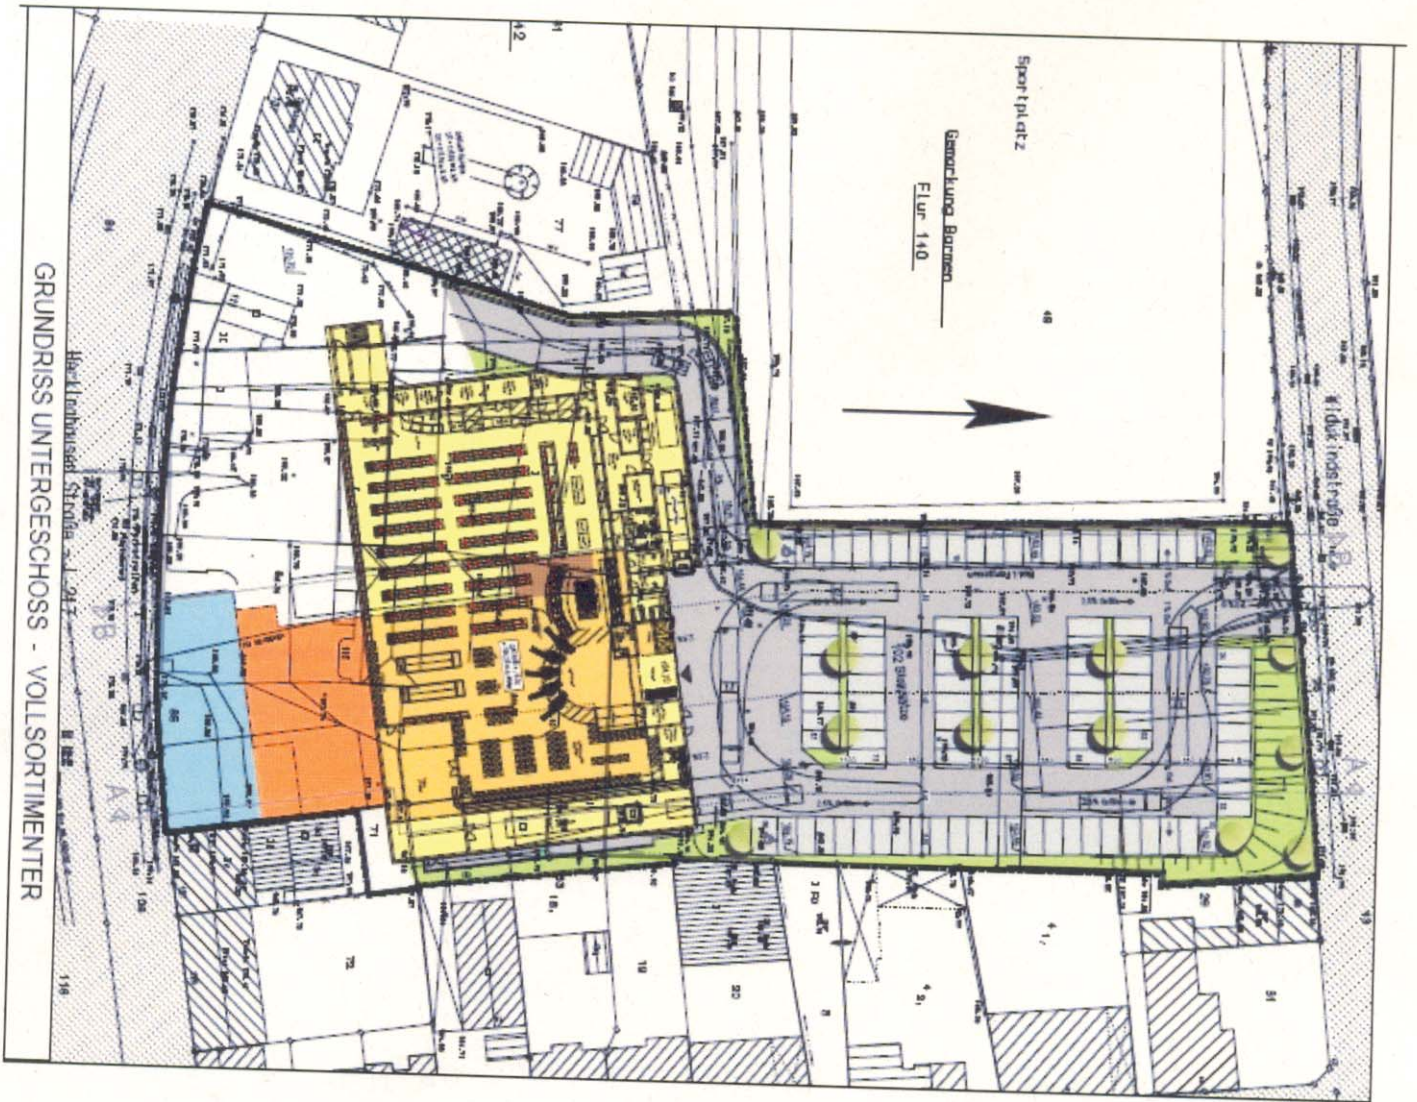

GRUNDRISS UTERGESCHOSS - VOLLORTIMENTER

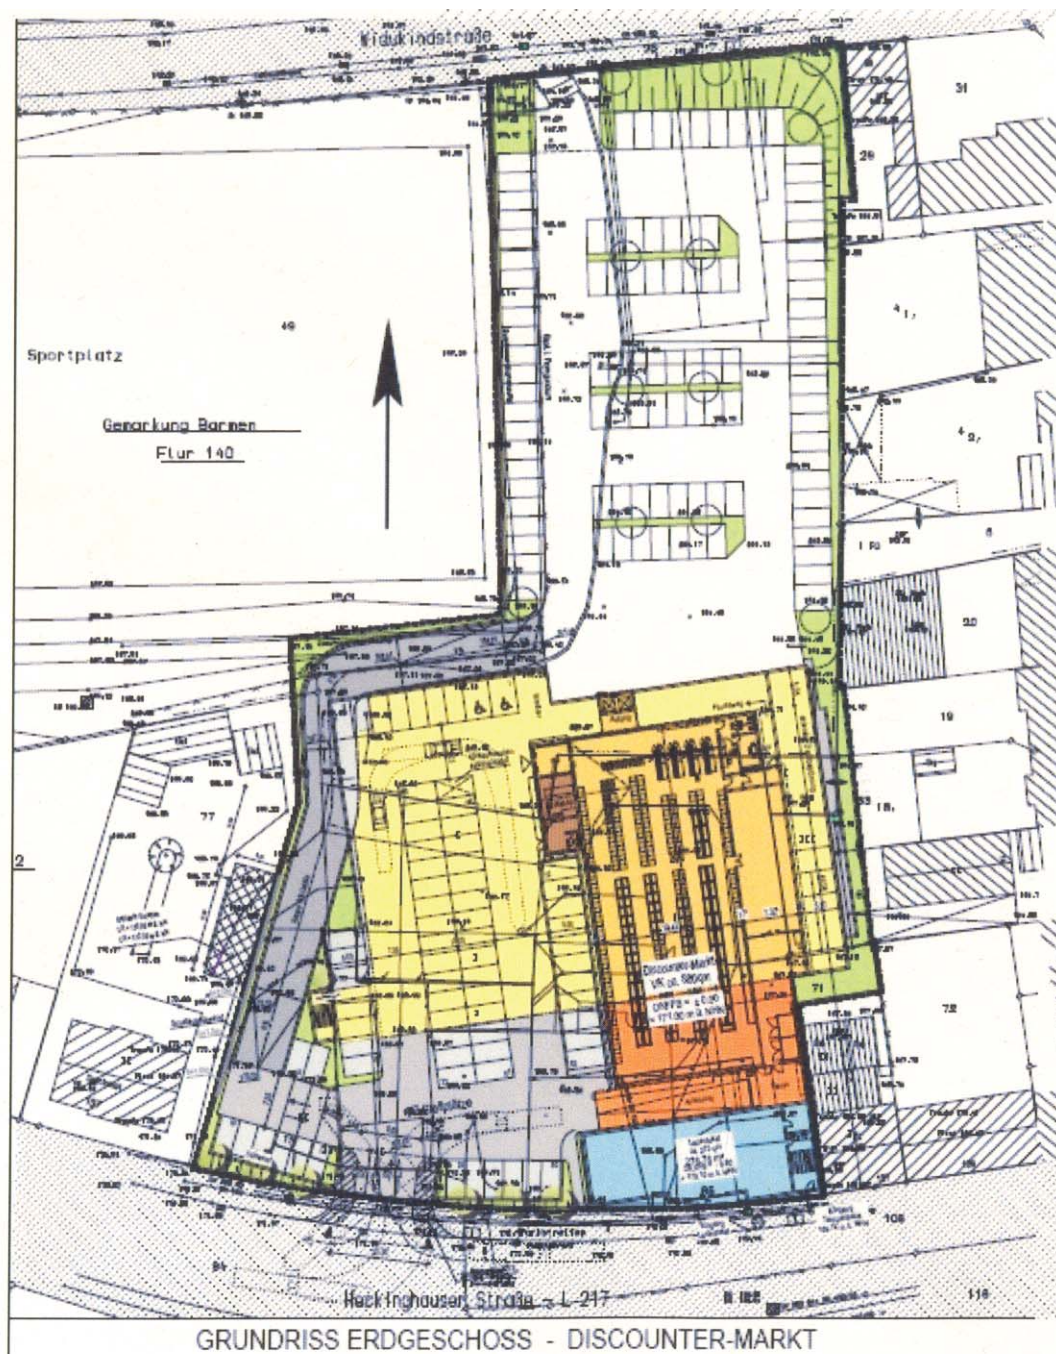

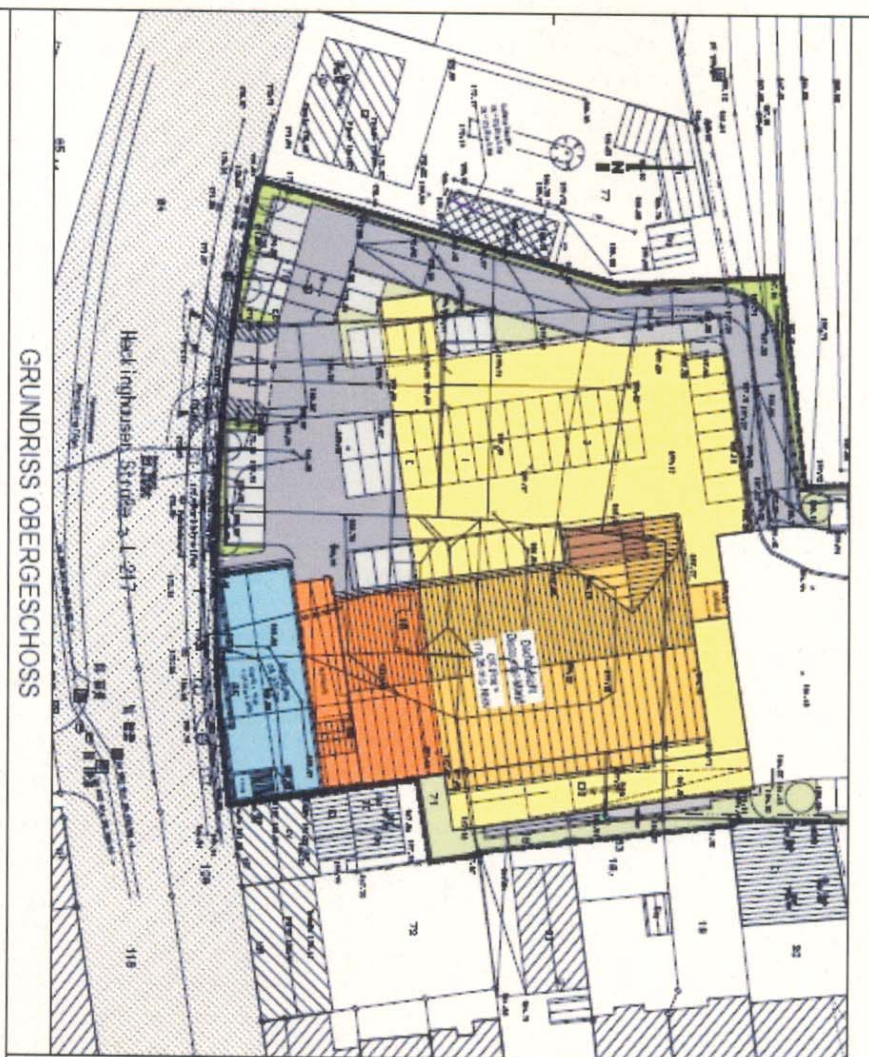

GRUNDRISS OBERGESCHOSS


Gemarkung Barmen
Flur 140

