


Maßstab 1:200

L 726



Übersicht

Maßstab 1:1000

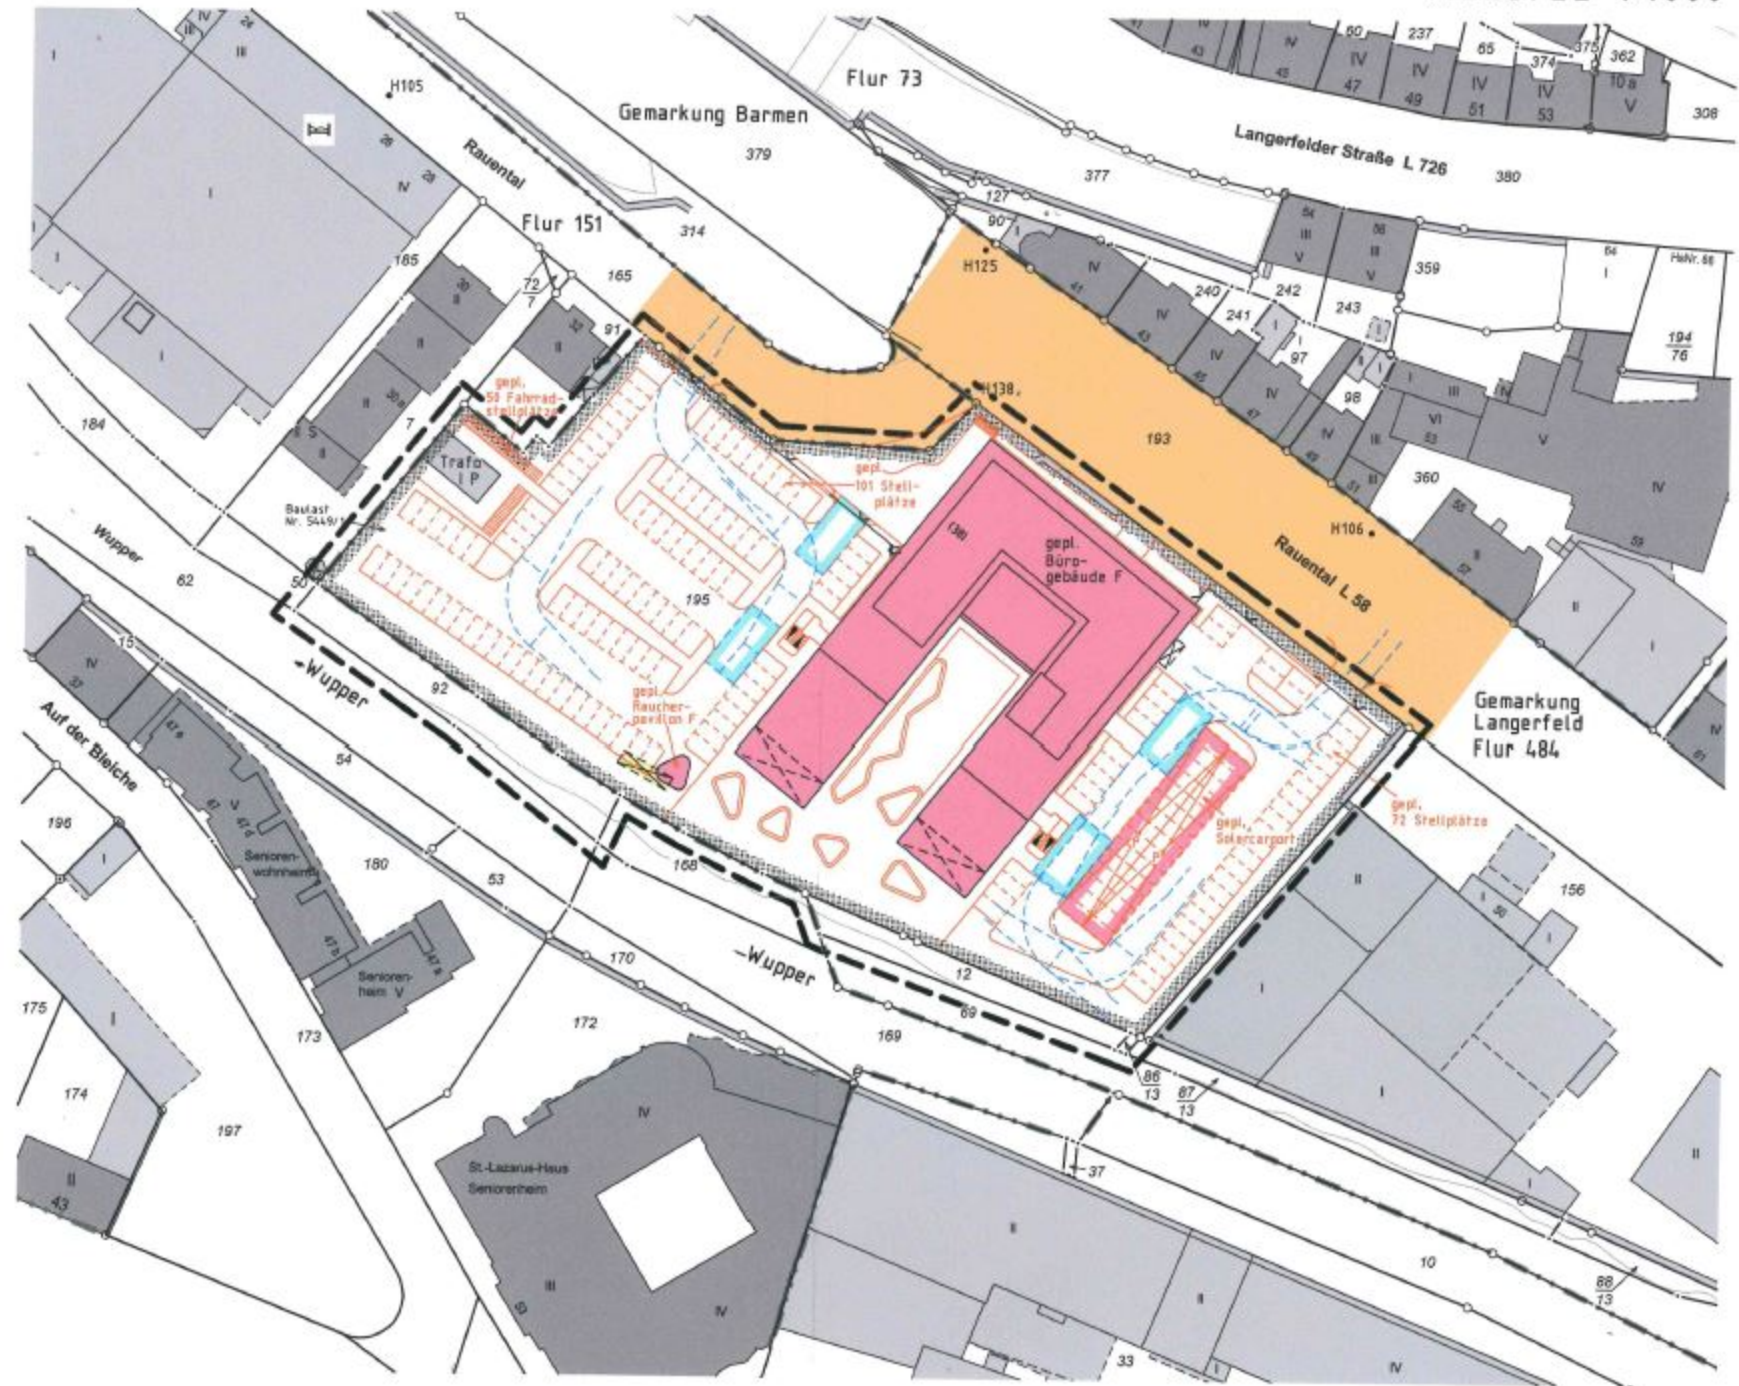

Maßstab 1 : 1000

